

NOTE
When this drawing is issued in uncontrolled CAD format it will be accompanied by a PDF version and is issued to enable the recipient to prepare their own documents / models / drawings for which they are solely responsible. The recipient should report all drawing errors, omissions and discrepancies to the architect. All dimensions should be checked on site by the contractor and such dimensions shall be the contractor's responsibility.

studio H A Limited accepts no responsibility or liability for:-
- any use of this drawing by parties other than the party for whom it was prepared or for purposes other than those for which it was prepared
- any alterations or additions to or discrepancies arising out of changes to the background information on which the drawings are based that was current at the time of issue, and which occur to that information after it has been issued by studio H A
- any loss or degradation of the information held in this drawing resulting from the translation from the original file format to any other file format or from the recipient's reading of it in any other programme or any version of the programme other than that which was used to prepare it
- the accuracy of survey information provided by others or for any costs, claims, proceedings and expenses arising out of reliance on such information
- any scaling from this drawing other than by the local planning authority solely for the purposes of the planning application to which it relates

KEY

- New
- Existing

ISSUED REVISIONS

REV	DATE	NOTES
/	21.04.23	DRAFT Issue
P01	03.10.23	FOR PLANNING

CONSULTANTS	NAME
STRUCTURAL ENGINEER:	TBC

LOCATION



PROJECT TITLE
85 MELBOURNE GROVE

DRAWING TITLE
PROPOSED GROUND, FIRST
& SECOND FLOOR PLANS


SCALE
1:100 @ A3

DRAWING NUMBER
220001_A_01_100


STATUS
PLANNING

REVISION


P01

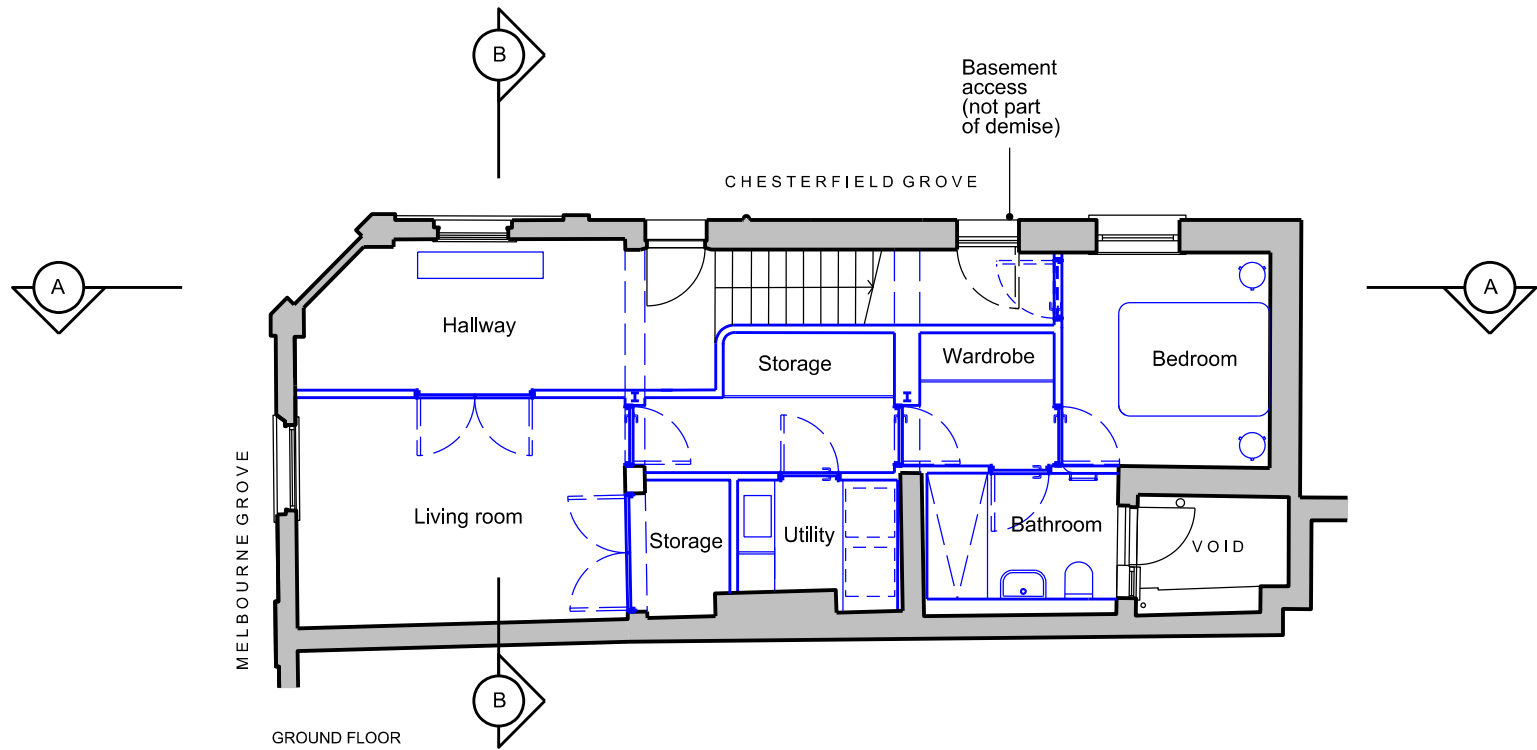

GROUND FLOOR

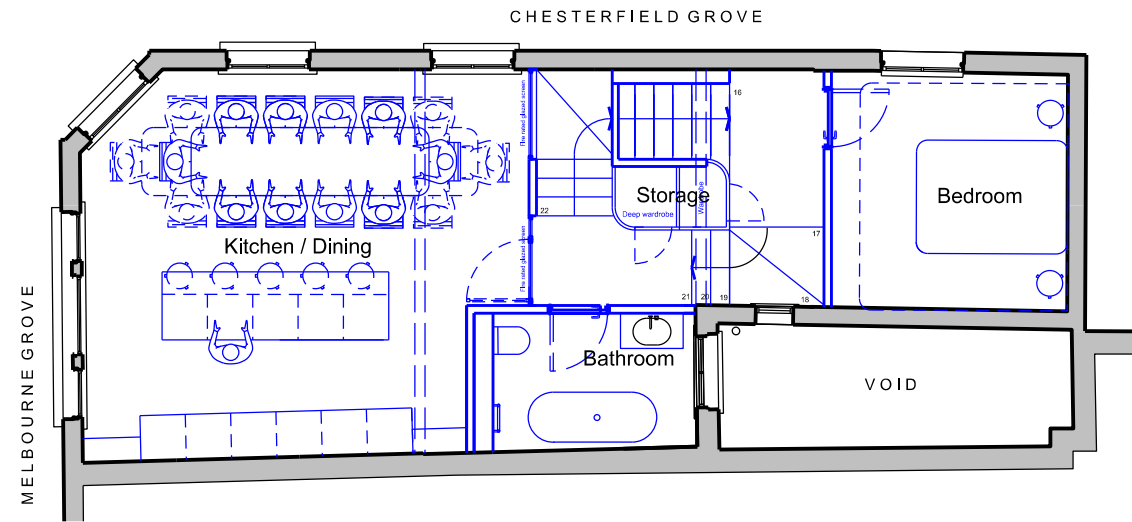

FIRST FLOOR

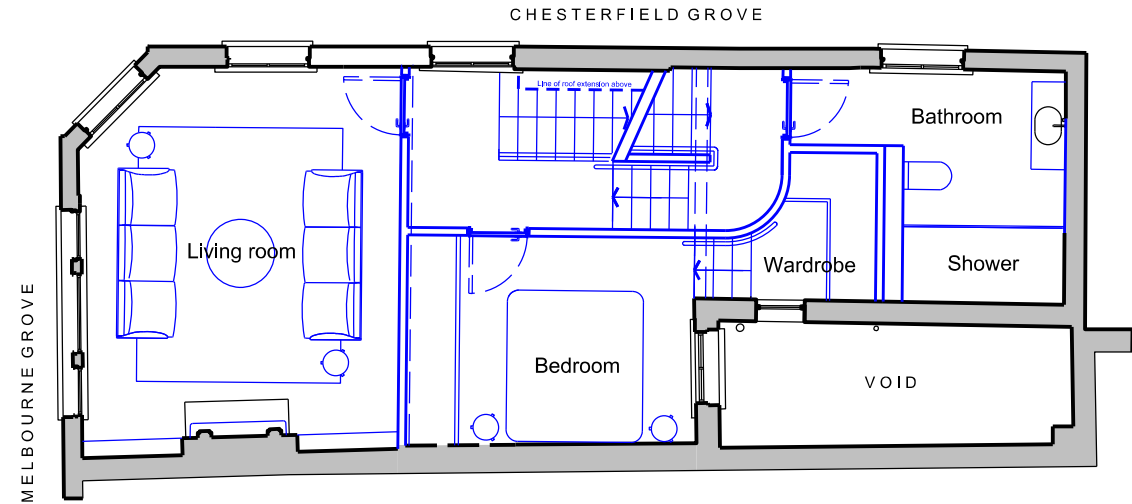

SECOND FLOOR

SCALE BAR

