





Drawing title: Rear Elevations	Revision: ----	Scale 1:100 @ A3	Drawn by: DO	Job No: LW202400009	Job address: 91 Barry Road SE22 0HR	Client: ----
Drawing No: 08	Date: 02/05/2024		Phase: App	Council: Southwark	Job type: Ground extension	Consultant: AV

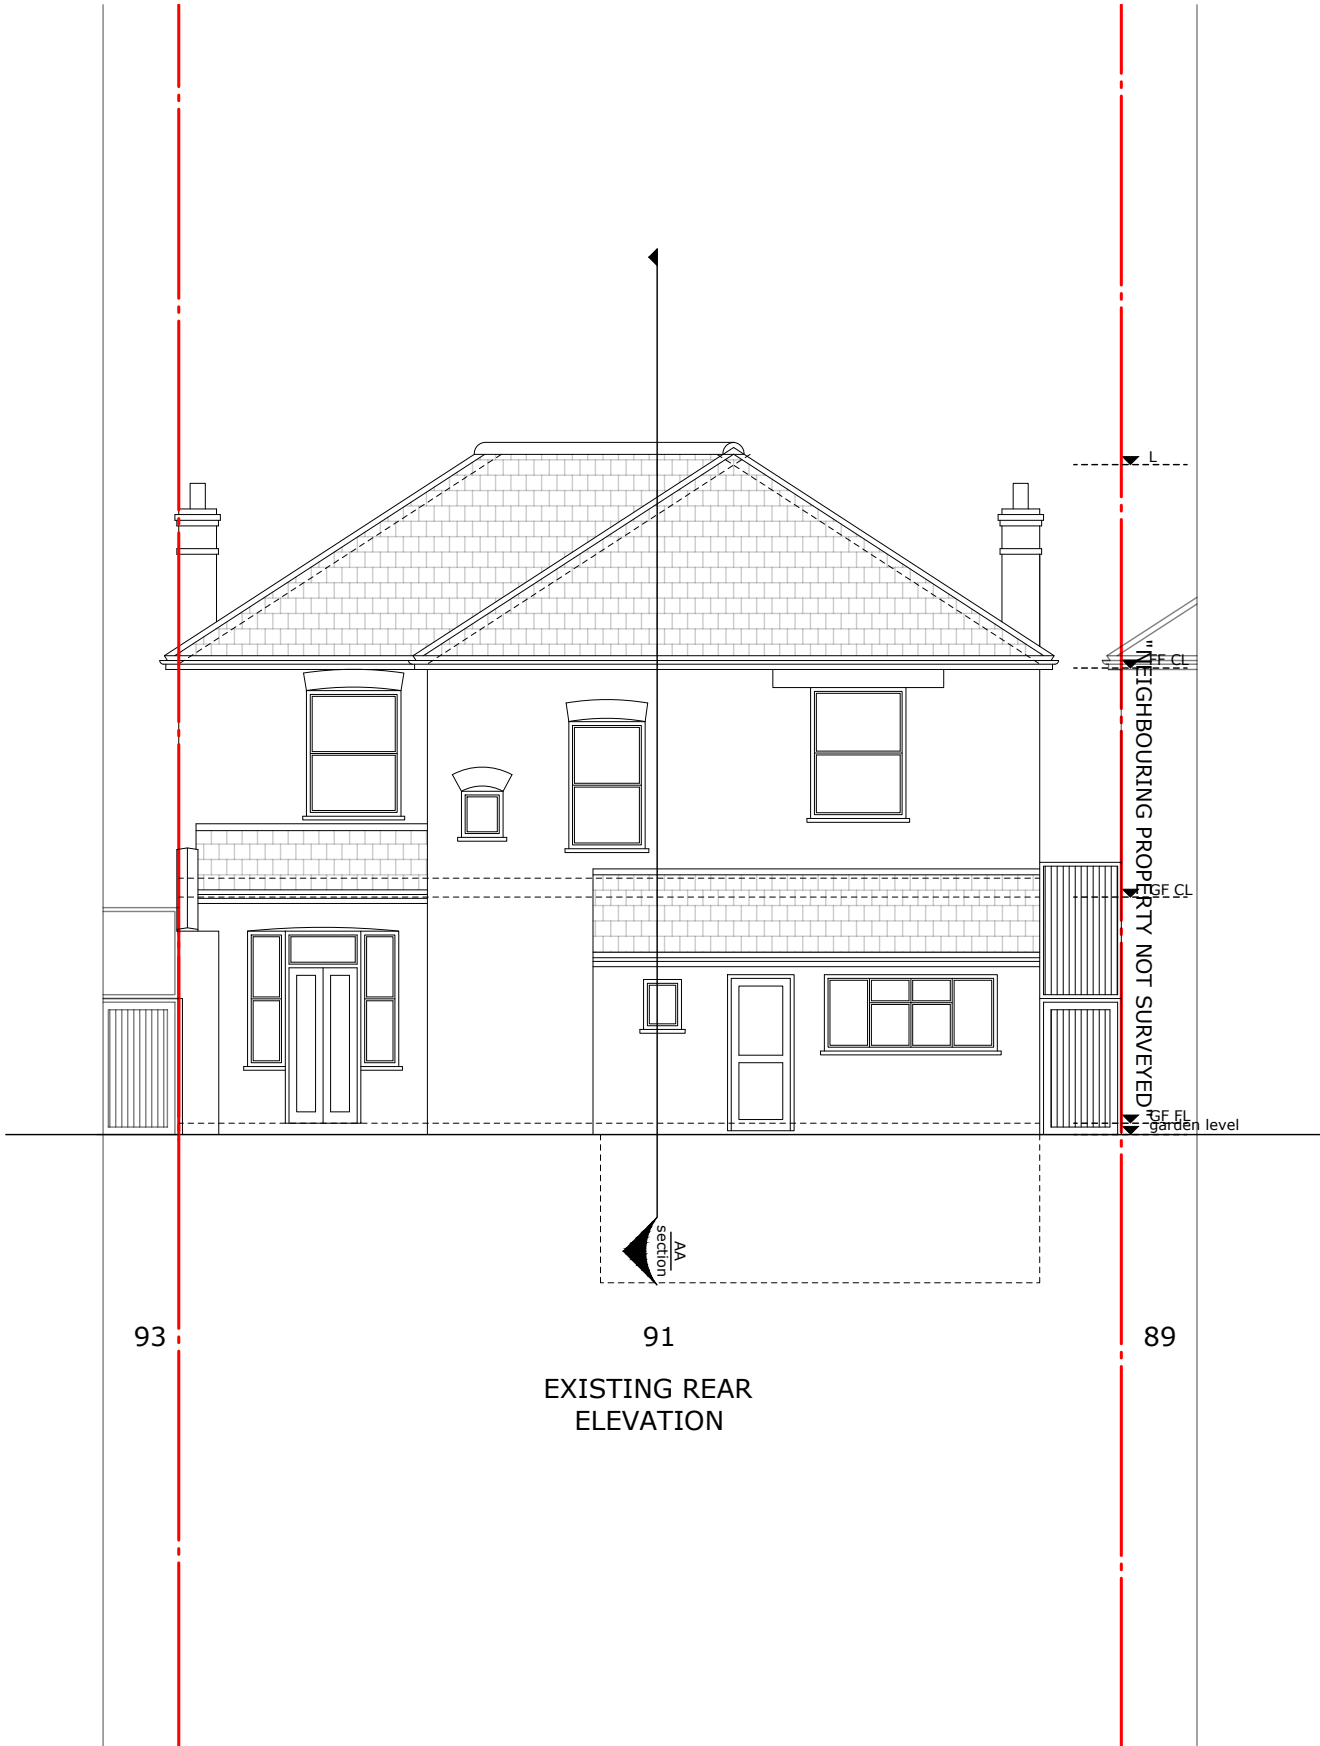

EXISTING REAR
ELEVATION

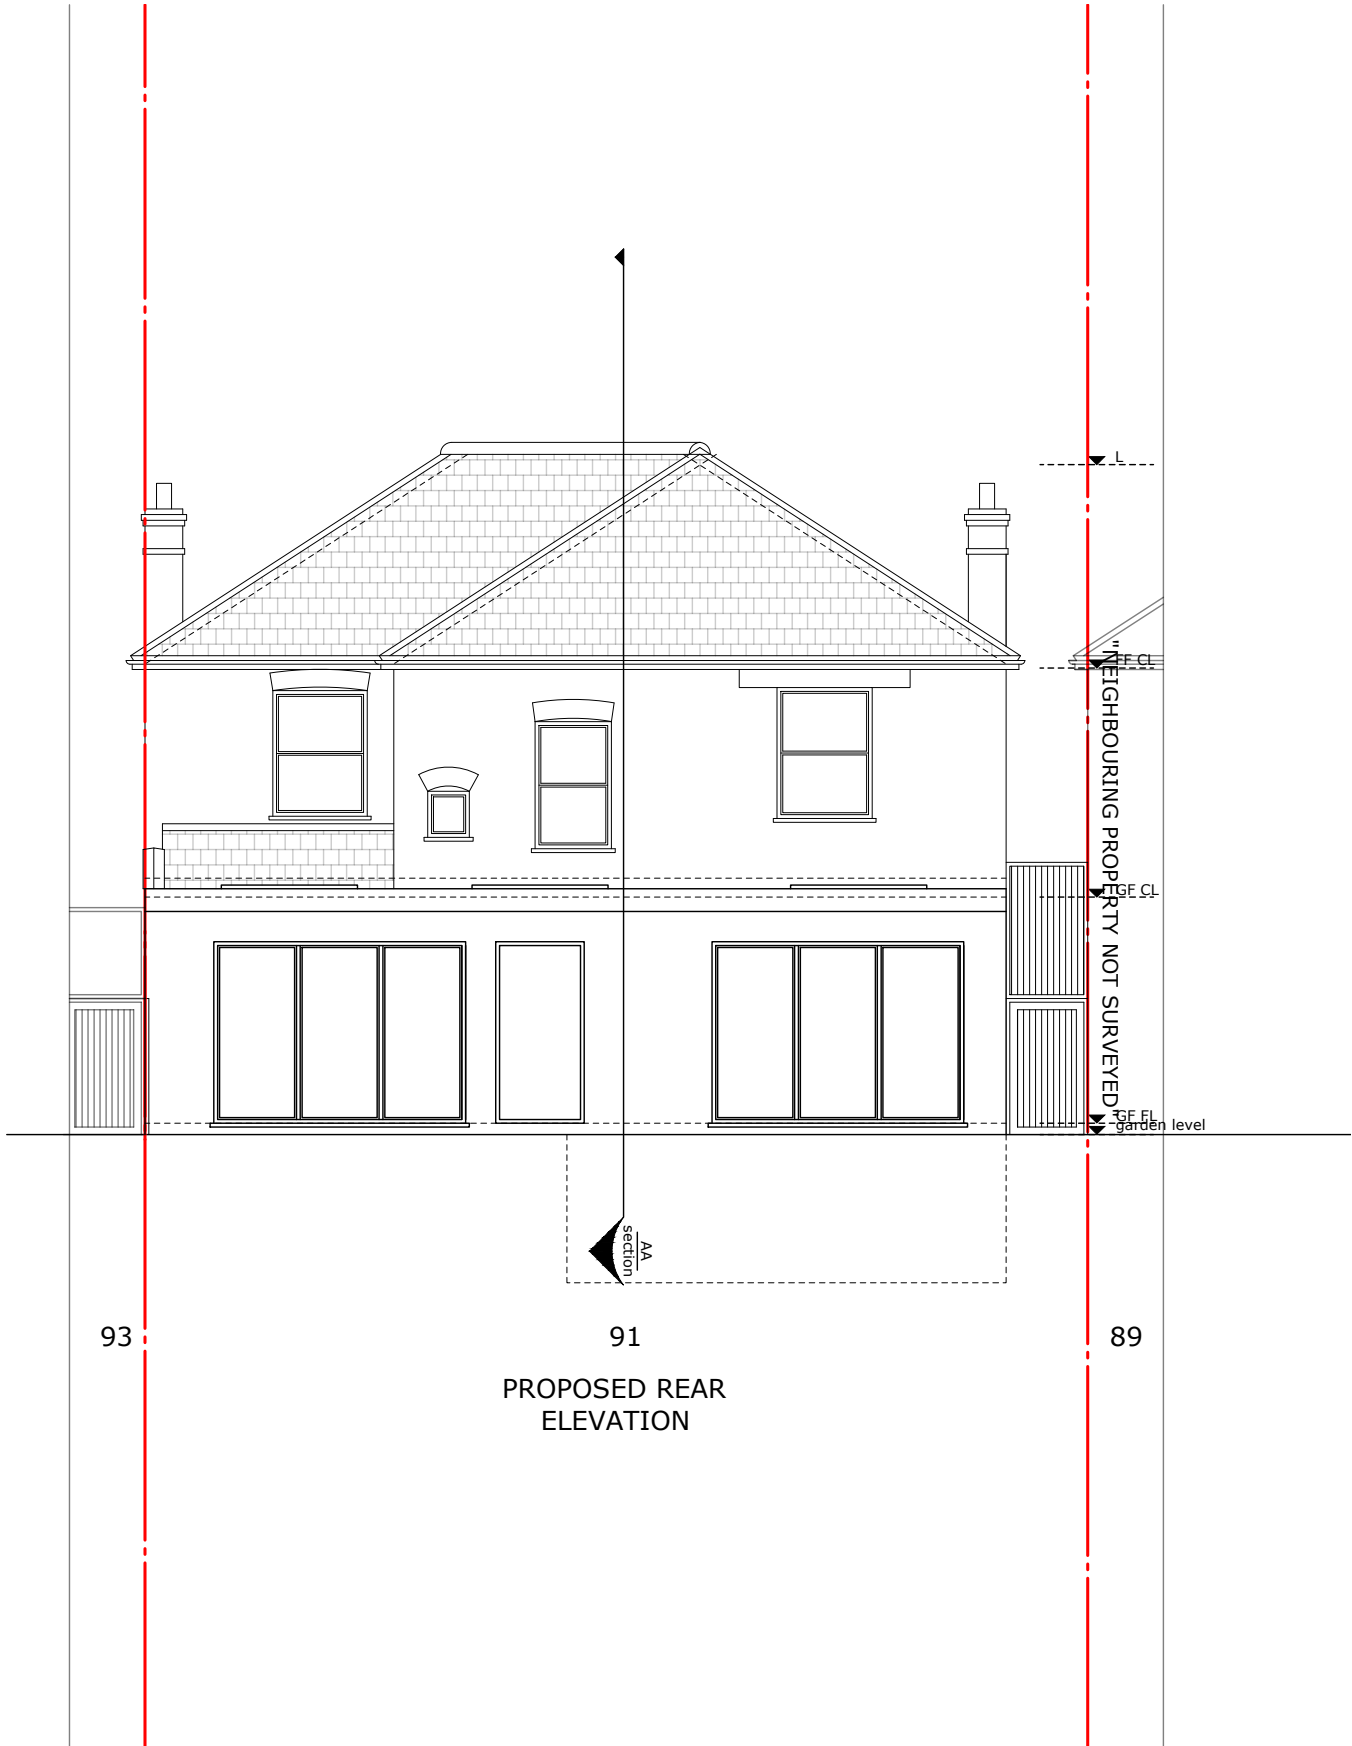

PROPOSED REAR
ELEVATION