





1. EXISTING REAR ELEVATION



2. EXISTING FRONT ELEVATION

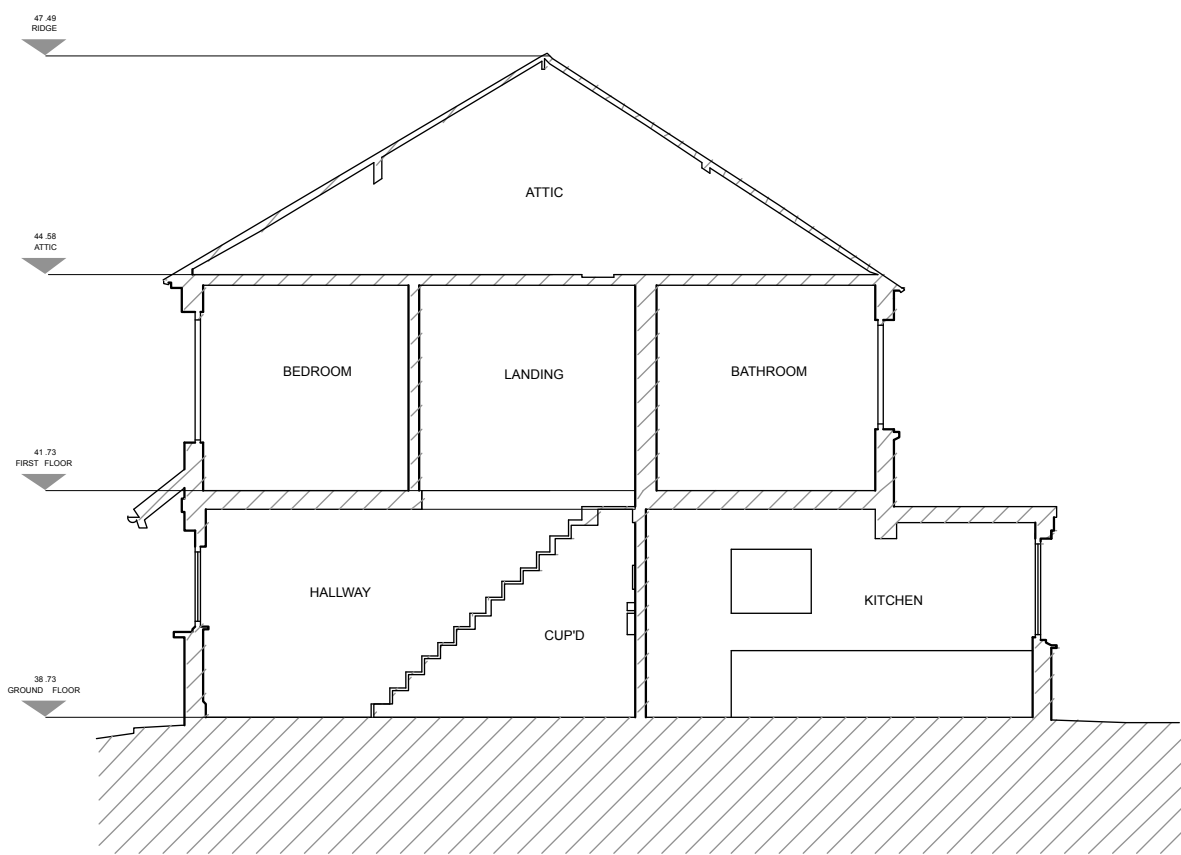


3. EXISTING LONGITUDINAL SECTION

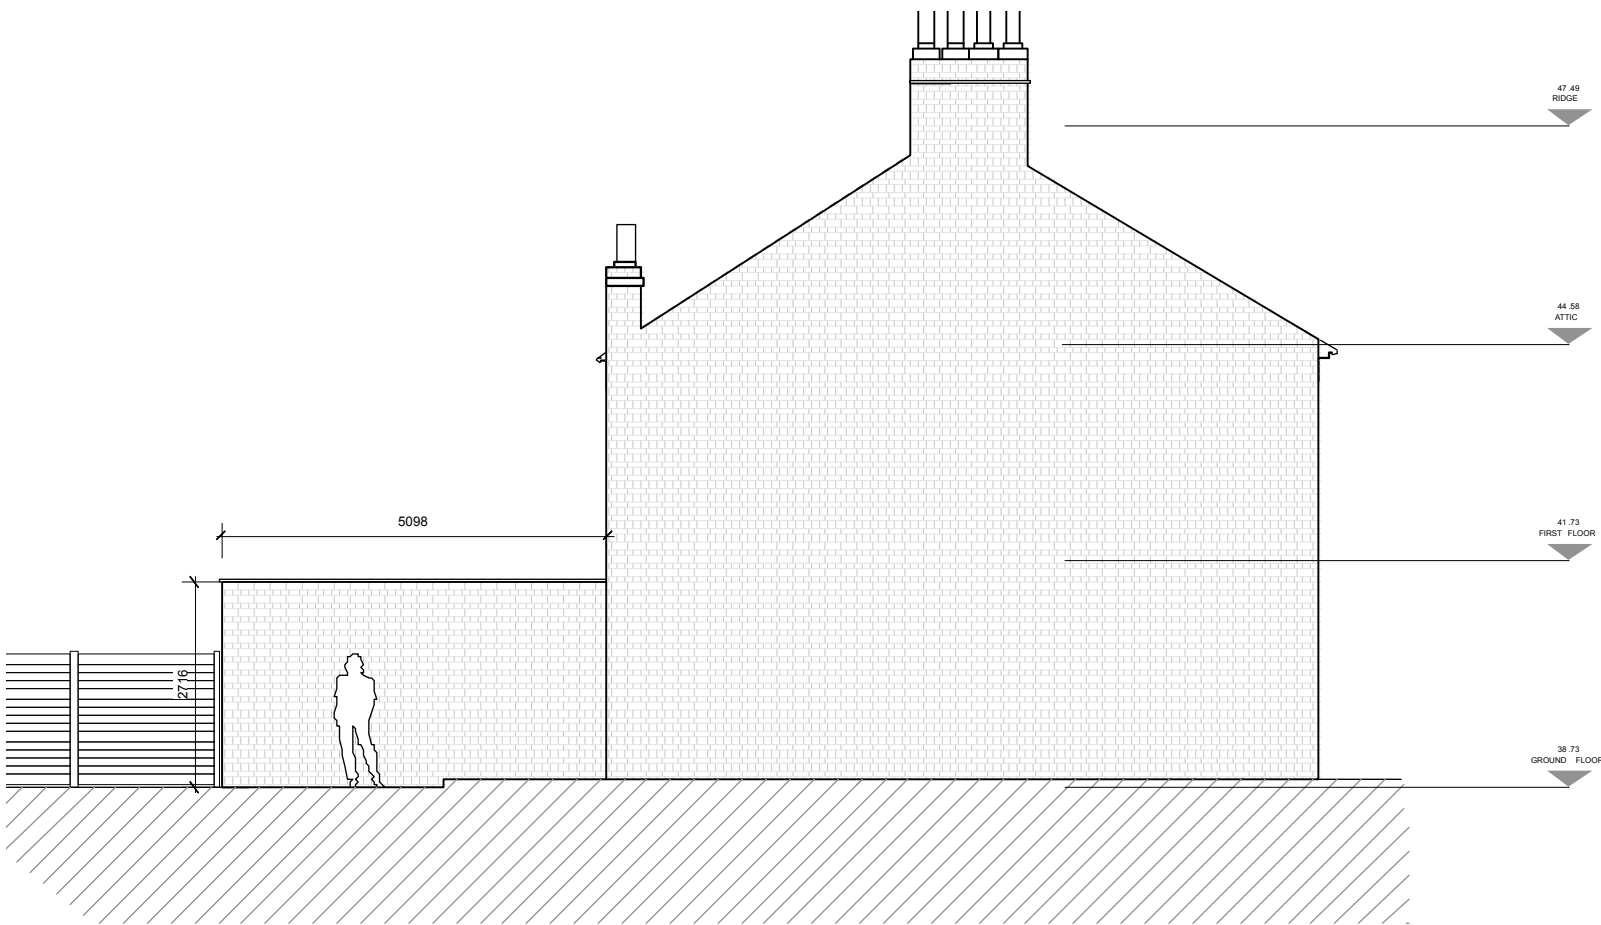

4. EXISTING ELEVATION AS VIEWED FROM SIDE PASSAGE

NOTES:

amendments			
revision	date	detail	by

 

client

Mr & Mrs Maxwell

project

25 DANECROFT RD

drawing title

EXISTING ELEVATIONS AND SECTIONS

scale	date
1:100 @A2	24.7.23
drawn by	drawing no.
MB	DM/02

This drawing remains the property of FIXATED LTD and should not be reproduced in part or whole without written permission. This drawing should not be scaled. The contractor is to verify all dimensions and conditions on site. If in doubt ask. Drawing Copyright retained by FIXATED LTD. All sizes in mm unless otherwise stated.

FIXATED LTD
3 COSTA STREET
LONDON SE15 4PE
T.07776283120
mikail@fixateddesign.co.uk

FIXATEDDESIGN