




Lawful Development

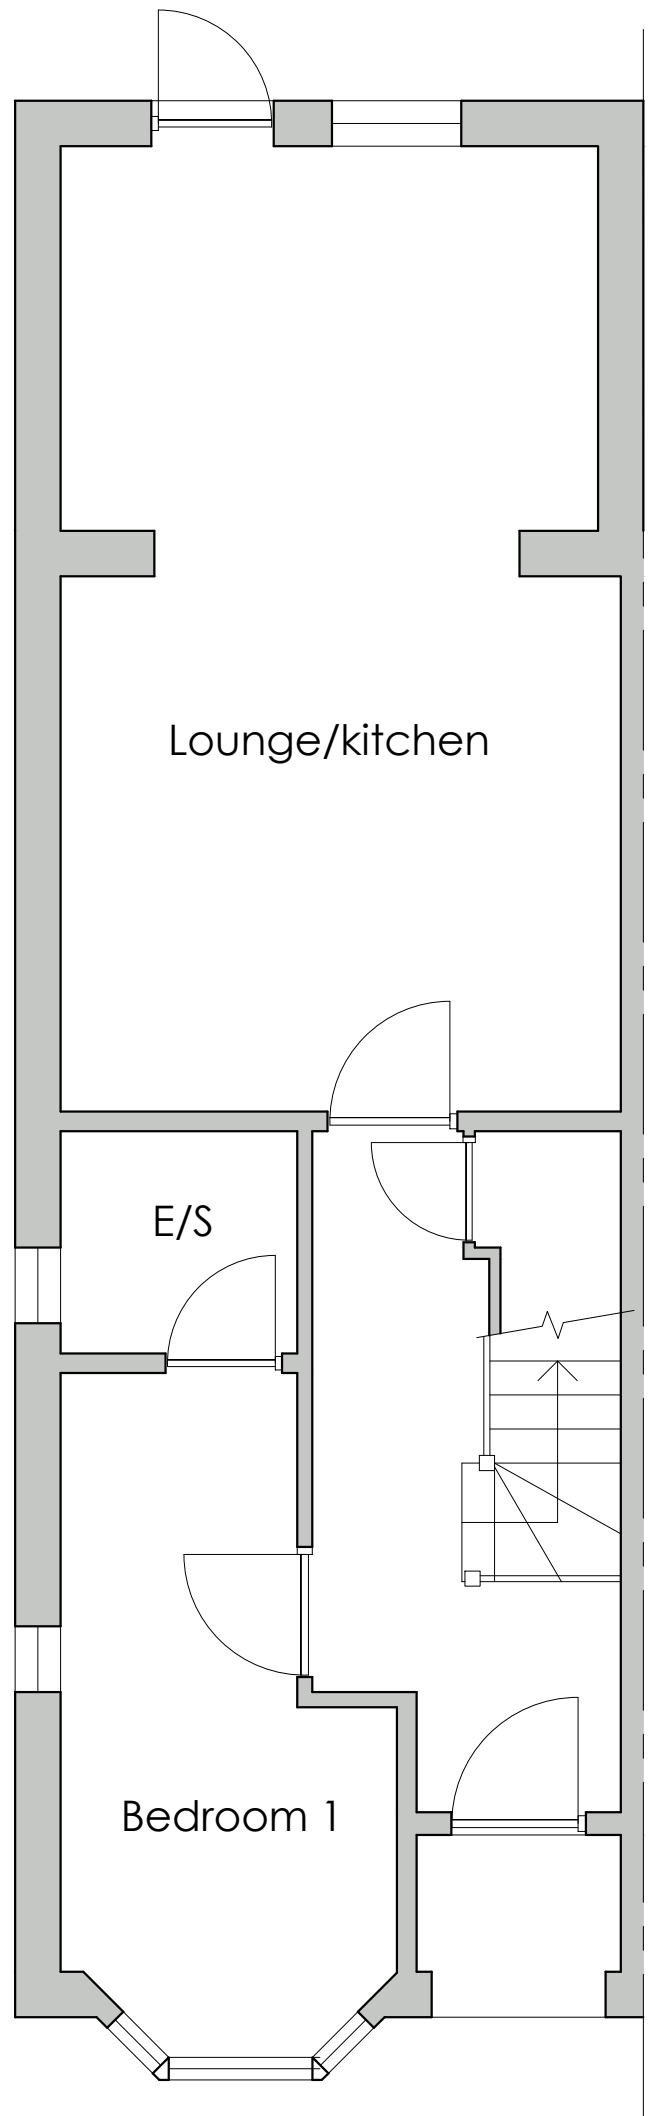


Proposed Ground Floor Plan
Scale 1:50

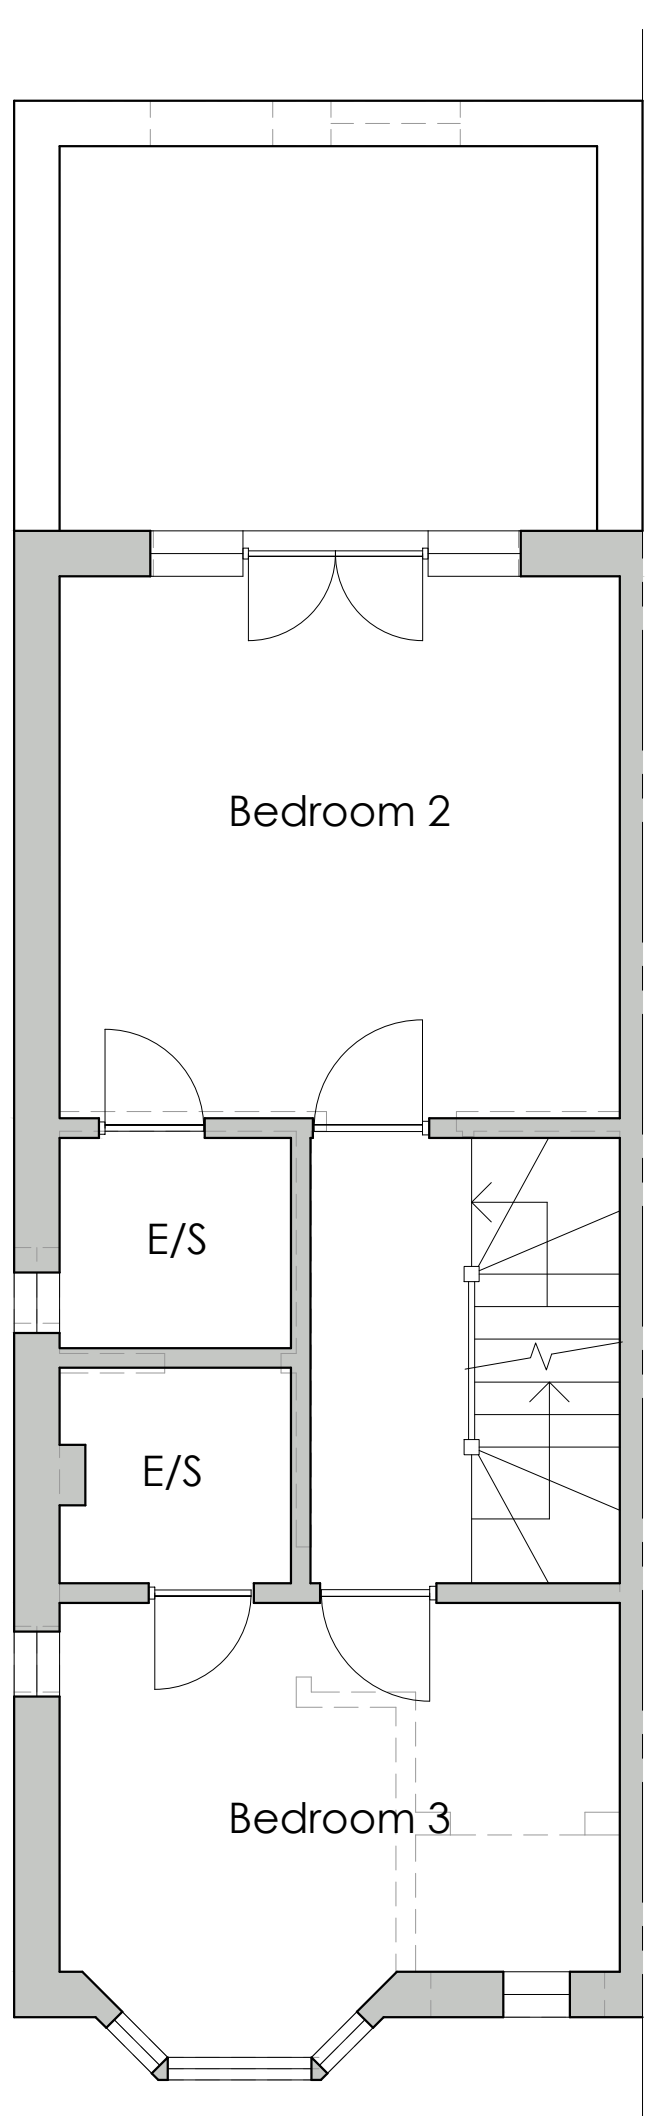


Proposed First Floor Plan
Scale 1:50

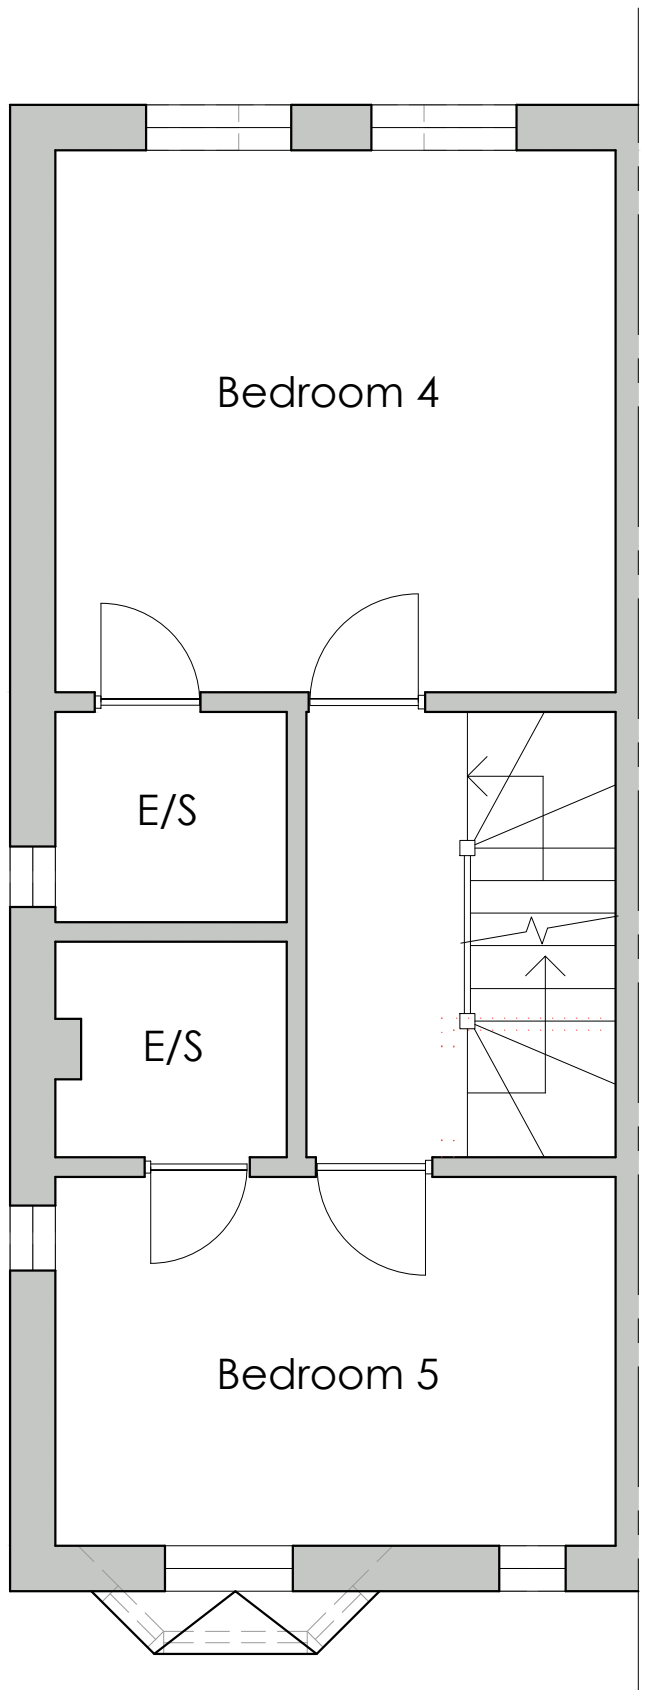


Proposed Second Floor Plan
Scale 1:50

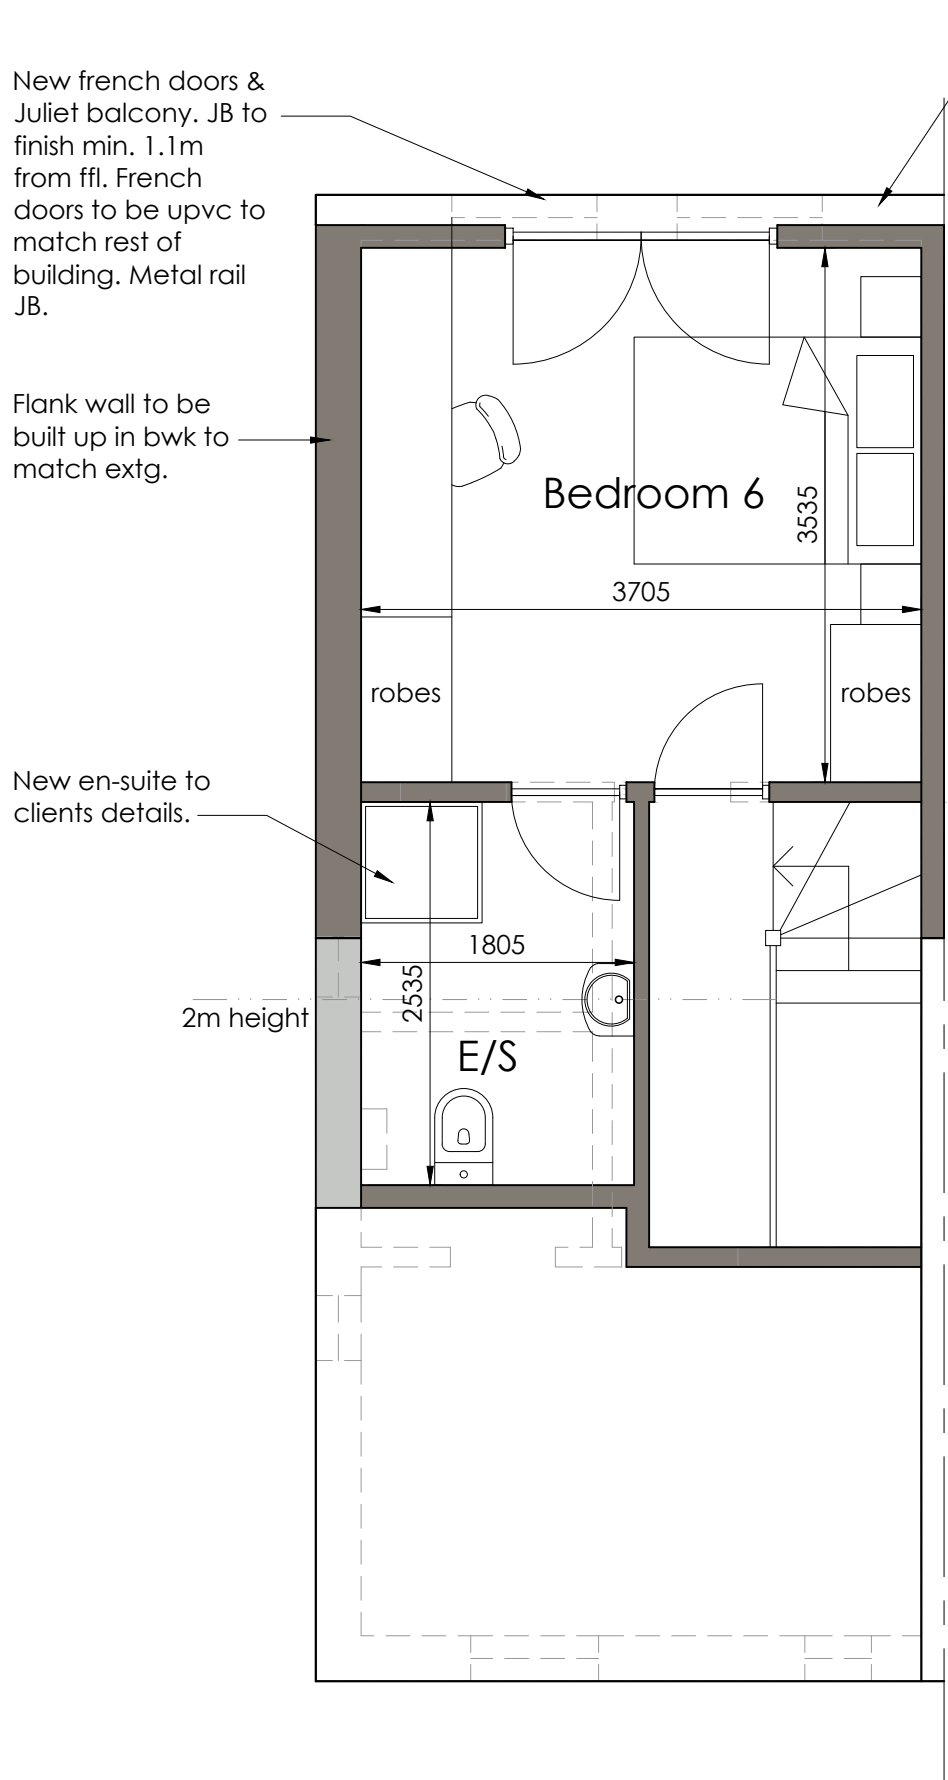

Proposed Loft Plan
Scale 1:50

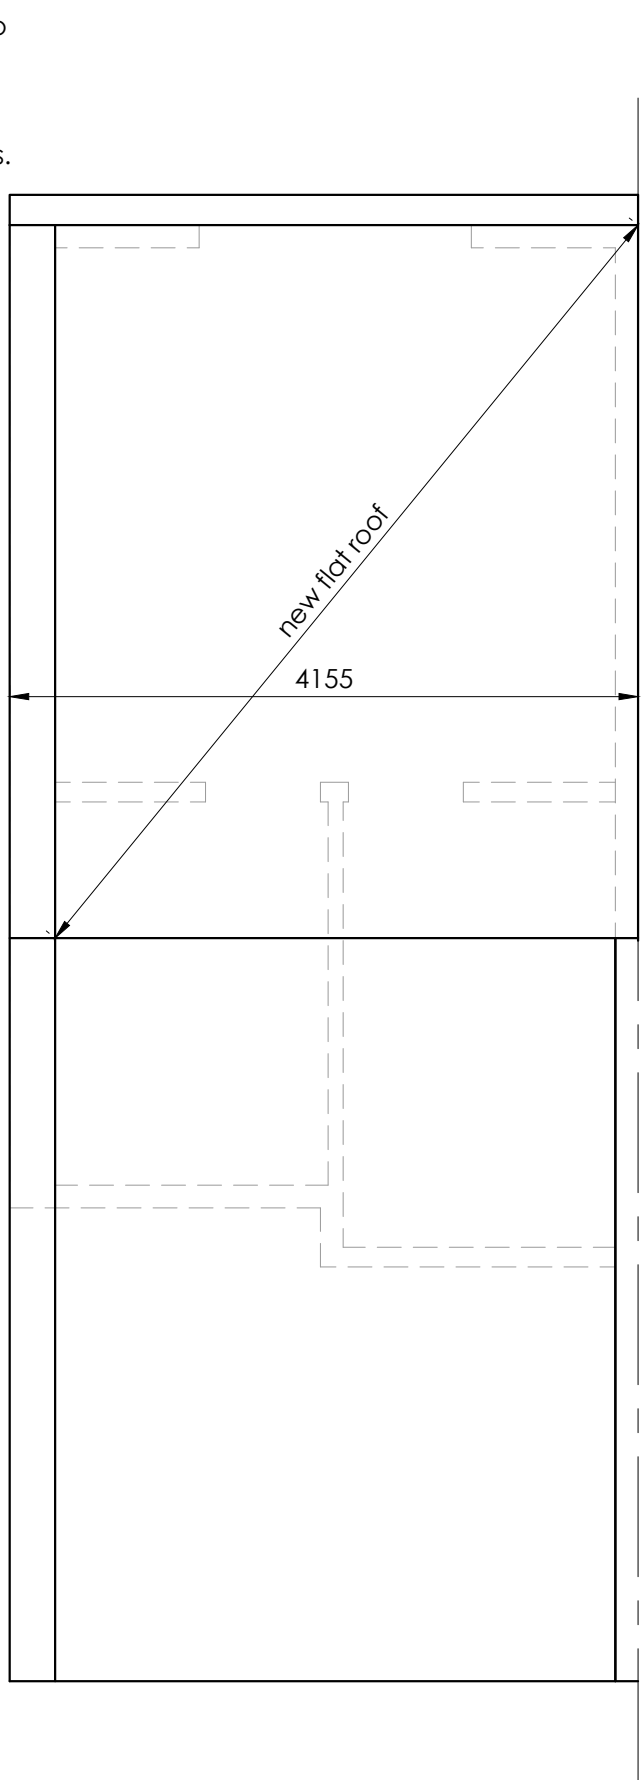

Proposed Roof Plan
Scale 1:50

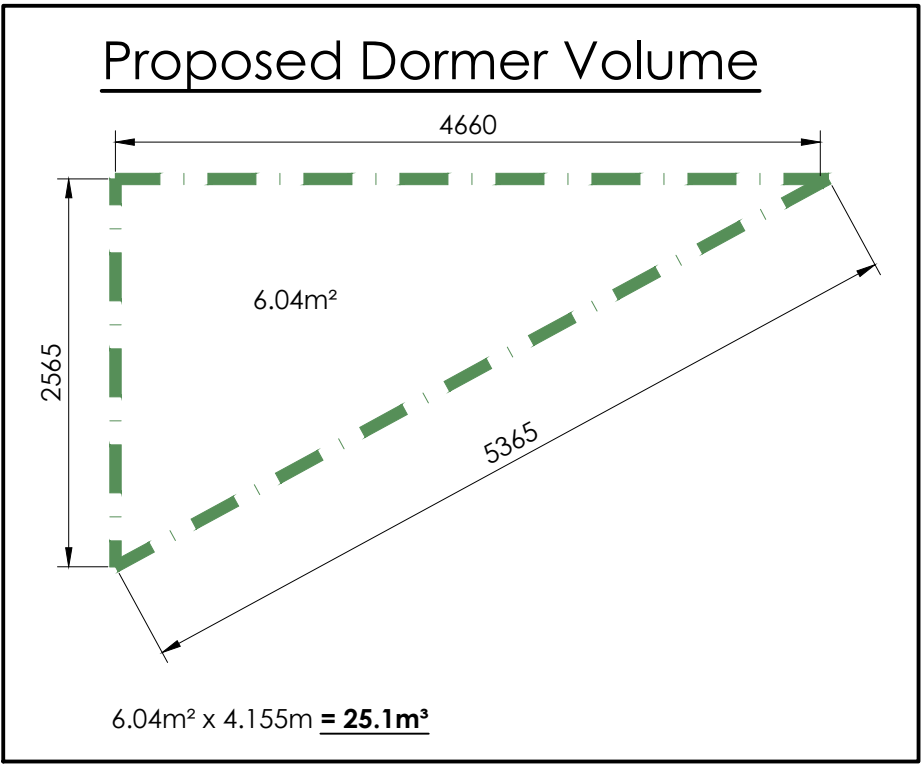


Proposed Site Plan
Scale 1:500

SCALES										A1
A1	0	1m	2m	1:50		A3	0	1	2	1:100
	0	2	4	5			0	2	4	5
A3	0	1	2	1:100		A5	0	1	2	1:200
	0	2	4	5			0	2	4	5


- NOTES
1. this drawing is to be read in conjunction with all relevant architects & engineers drawings & specifications.
 2. do not scale from this drawing except for planning purposes.
 3. all dimensions to be checked and confirmed on site by the contractor. any discrepancies to be reported to PDDesign Consulting Ltd immediately.



Proposed Rear Elevation
Scale 1:100

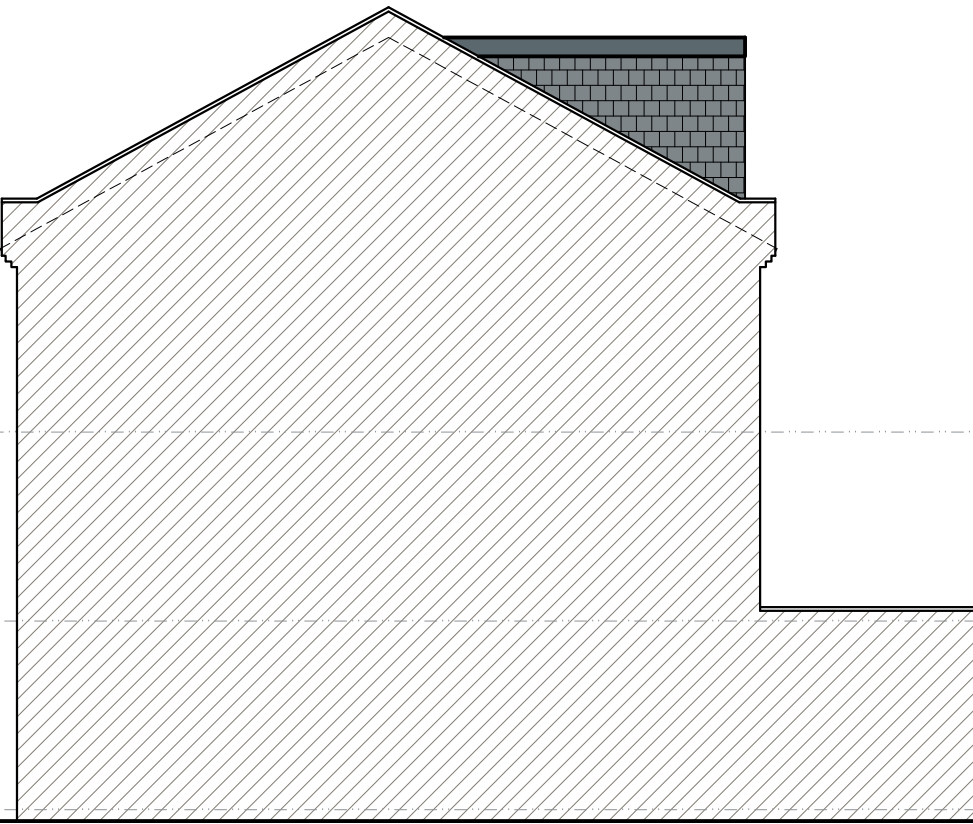

Proposed Party Wall Elevation
Scale 1:100

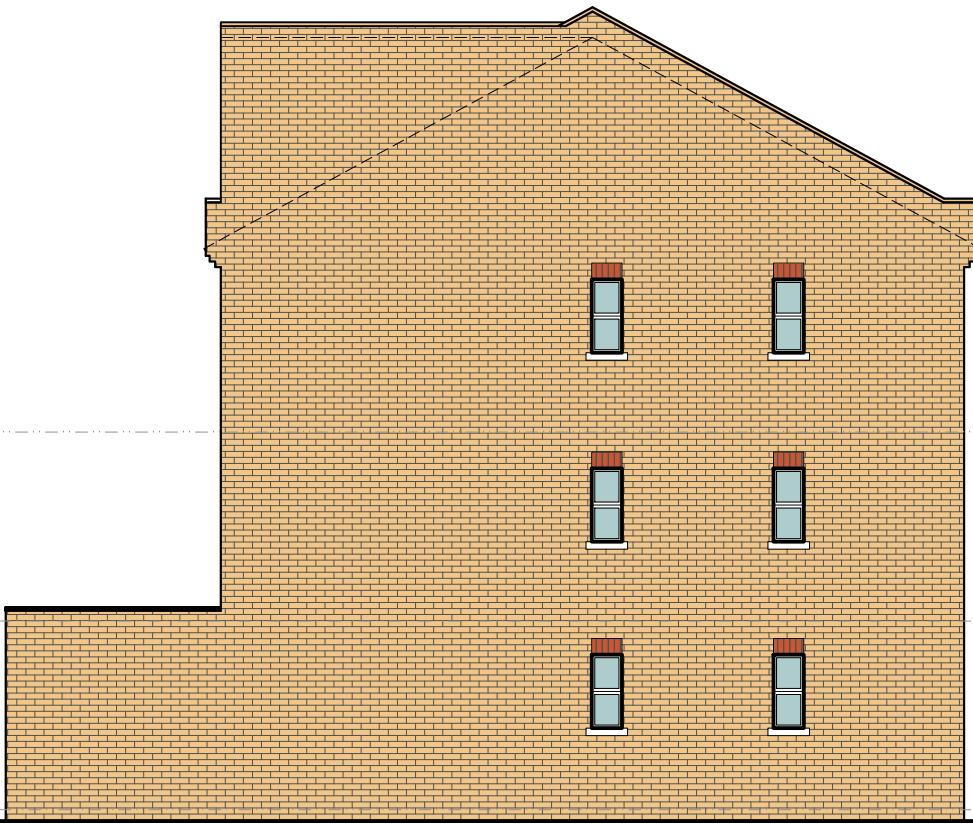

Proposed Side Elevation
Scale 1:100



Proposed Section
Scale 1:100

legend

- existing structure
- new structure
- structure removed
- structure under
- structure over

P3	28.9.23	abs	minor updates
P2	19.9.23	abs	minor updates
P1	13.9.23	abs	issued for ldc
Rev	Date	Made by	Amendments

Client:
Elton Muchasaj

Project:
**1 Balmoral Court
10 Merrow Street
SE17 2NH**

Project Description:
Proposed Extension Works & Internal Alterations

Drawing Name:
Proposed Floor Plans, Elevations & Section

pj design
consulting

t. 01325 713133 w. www.pddesign.co.uk

Job Number: 223089	Date: 13.9.23
Drawn By: DBS	Drawing Status Planning
Scale 1:50, 1:100@A1 1:100, 1:200@A3	Drawing No: LDC01
	Revision: P3