
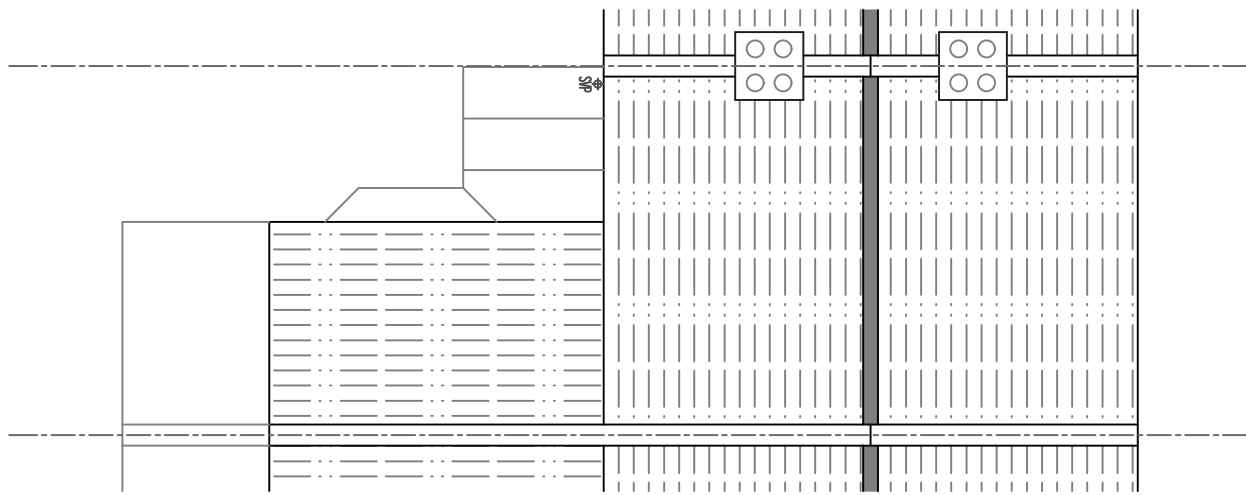


ROOF PLAN (PROPOSED)  
SCALE 1:100

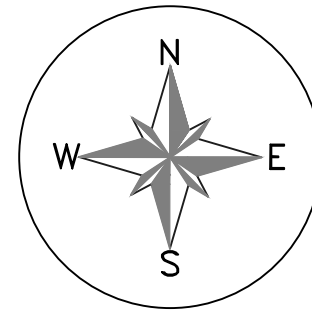

ROOF PLAN (EXISTING)  
SCALE 1:100

Client: Mr Simon Addyman  
Address: 37 Archdale Road  
London  
SE22 9HL

Project: LOFT CONVERSION

Job Title: ROOF PLAN

Date March 2024	Drawing No. M9B/03/24/00710
--------------------	--------------------------------

Revision:  
Date:

