


PERMITTED DEVELOPMENT

ADDITIONAL LOFT VOLUME CALCULATION

NOTES:


1. Finishes to match existing.
2. No protrusions above existing ridge.
3. Additional loft volume under 40m3.
4. Dormer set back 20cm from eaves.

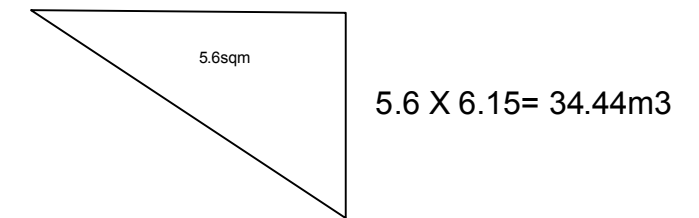


1. PROPOSED REAR ELEVATION



2. PROPOSED FRONT ELEVATION

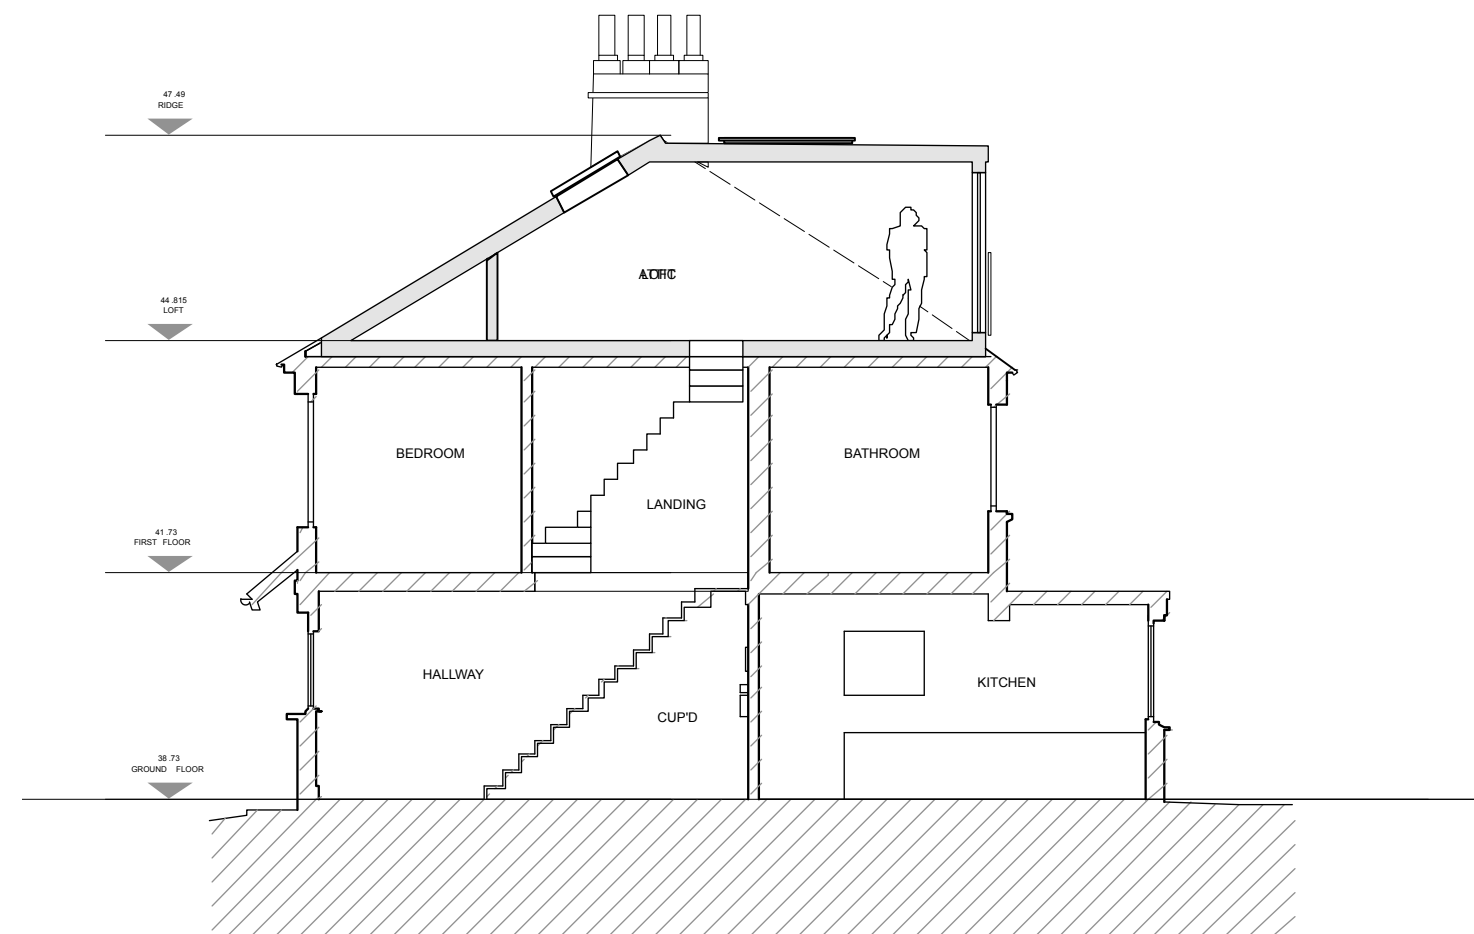


3. PROPOSED LONGITUDINAL ELEVATION

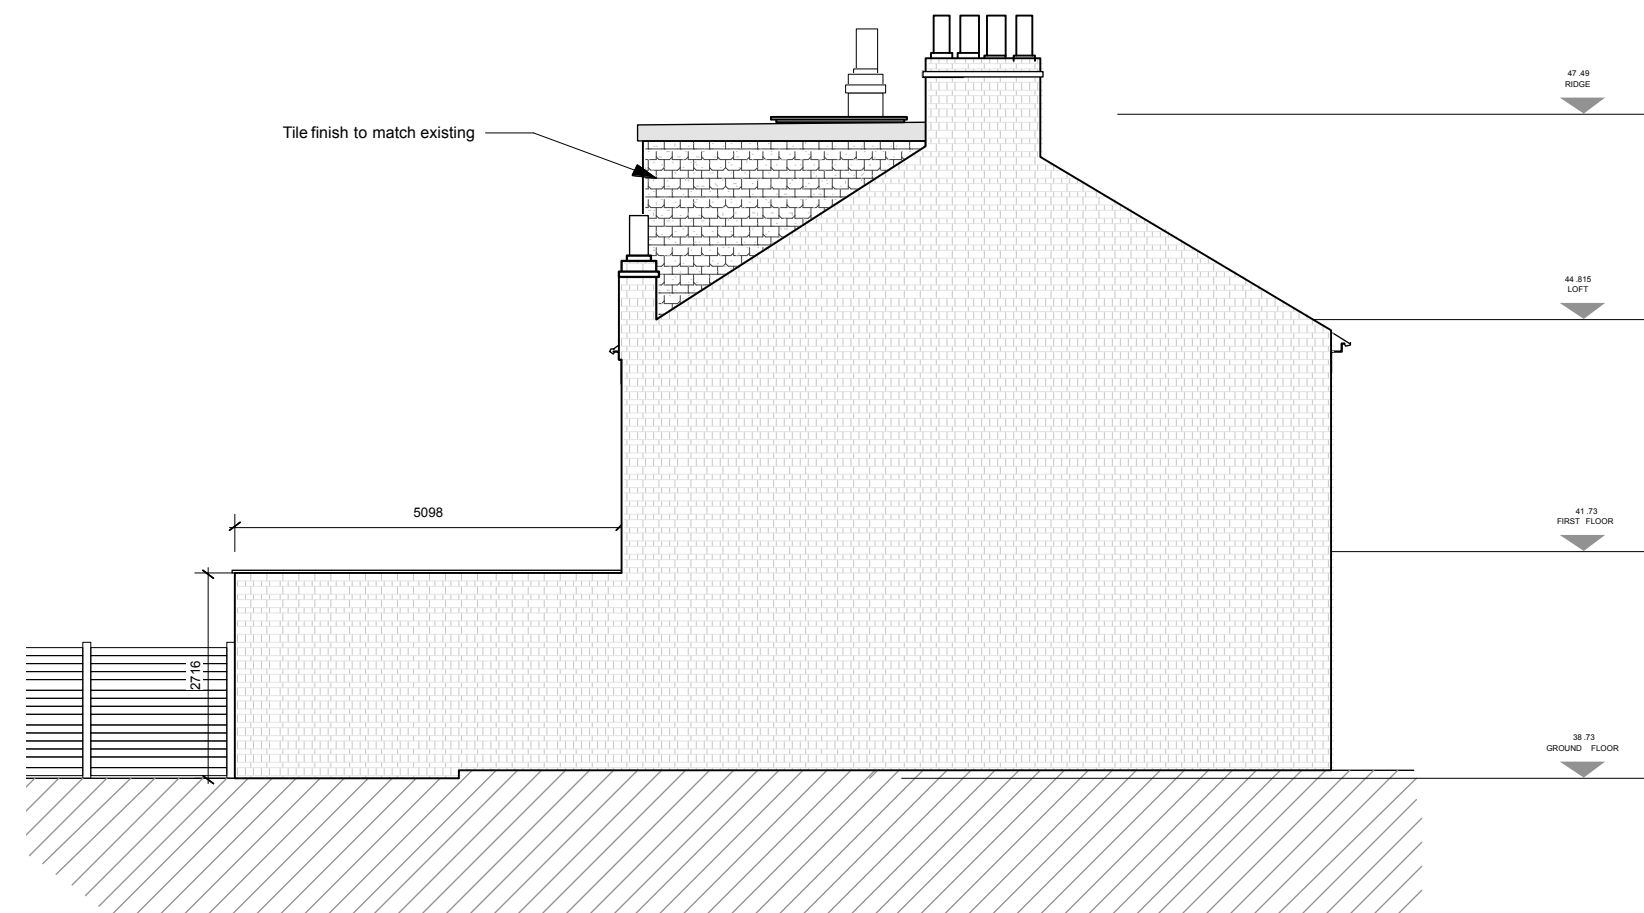

4. PROPOSED ELEVATION AS VIEWED FROM SIDE PASSAGE (NO 23)

amendments			
revision	date	detail	by

 

lient

Mr & Mrs Maxwell

project

25 DANECROFT RD

drawing title

PROPOSED LOFT ELEVATION

scale	date
-------	------

1:100 @A2	24.7.2
drawn by	drawing

This drawing remains the property of FIXATED LTD and should not be reproduced in part or whole without written permission .
This drawing should not be scaled .The contractor is to verify all dimensions and conditions on site . If in doubt ask .
Drawing Copyright retained by FIXATED LTD .
All dims in mm unless otherwise stated

FIXATED LTD
3 COSTA STREET
LONDON SE15 4PE
T.07776283120
mikail@fixateddesign.co.uk

FIXATEDDESIGN