




Existing

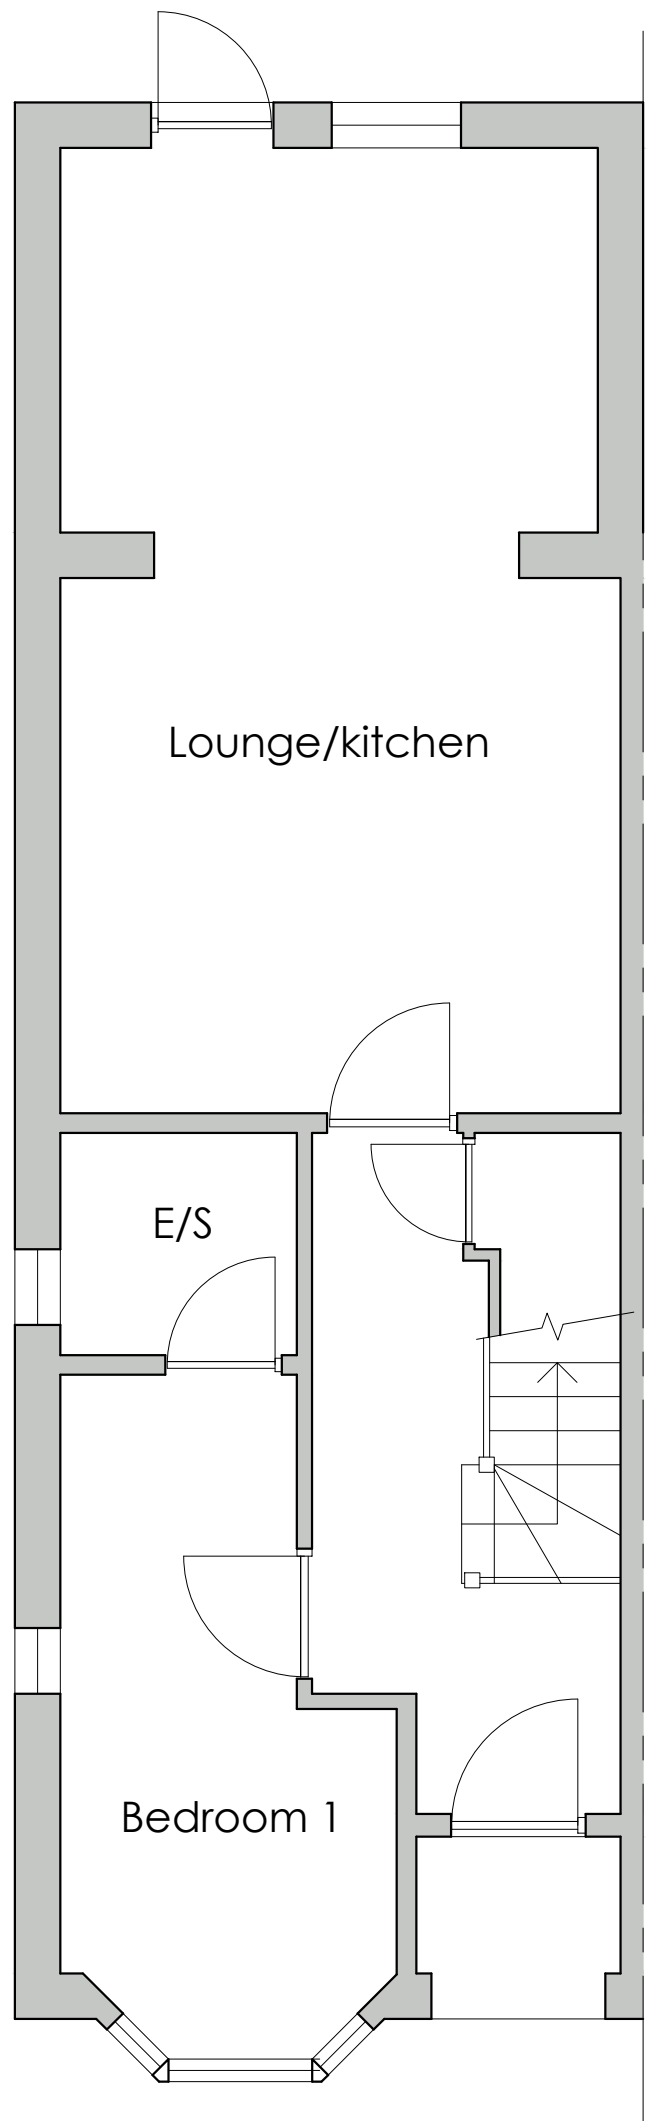


Existing Ground Floor Plan
Scale 1:50

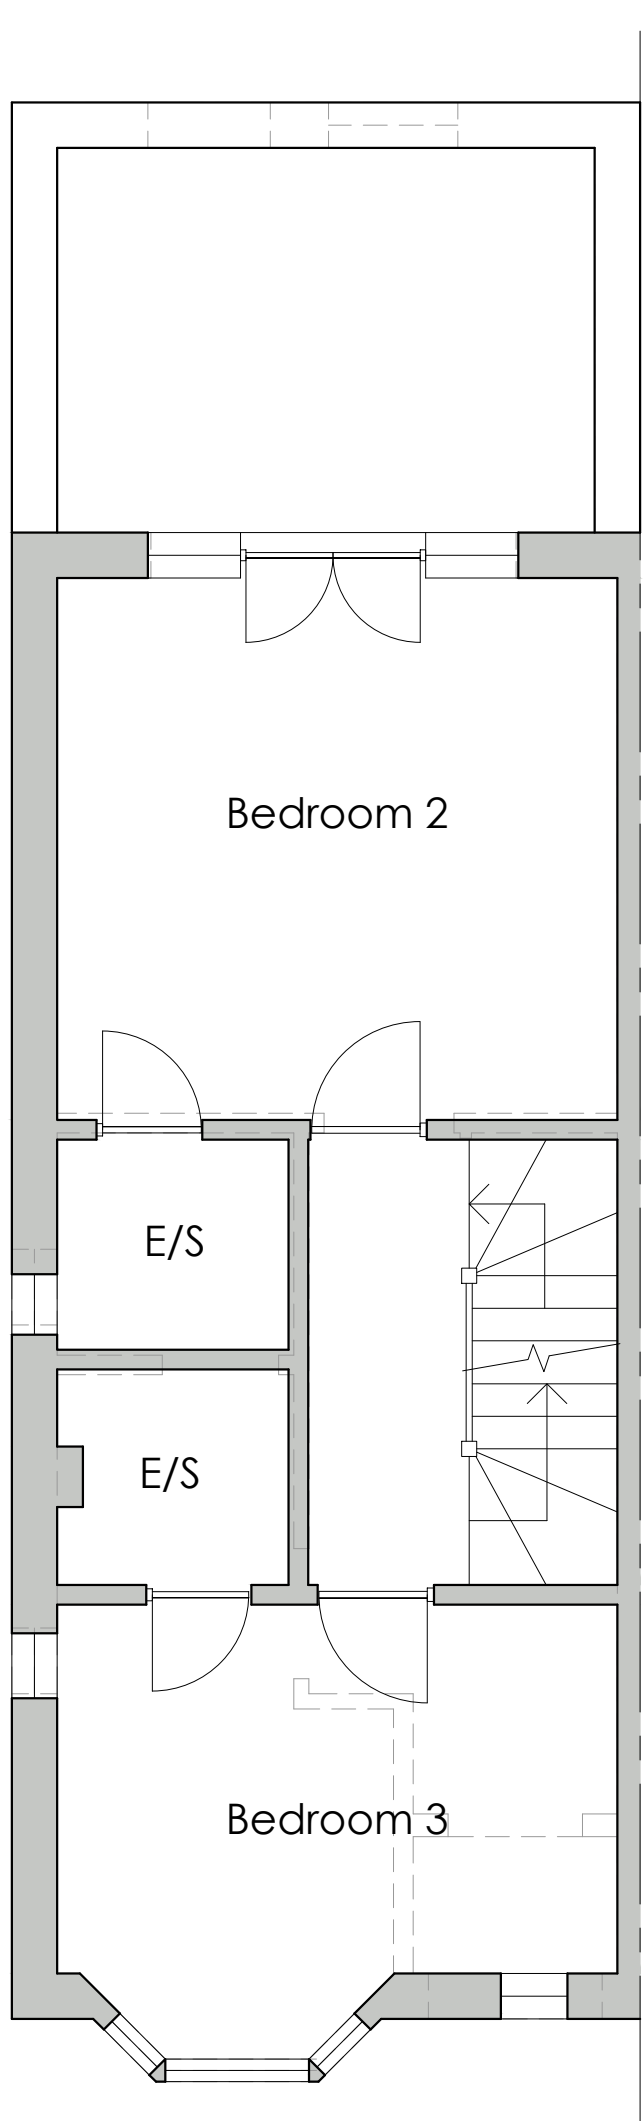


Existing First Floor Plan
Scale 1:50

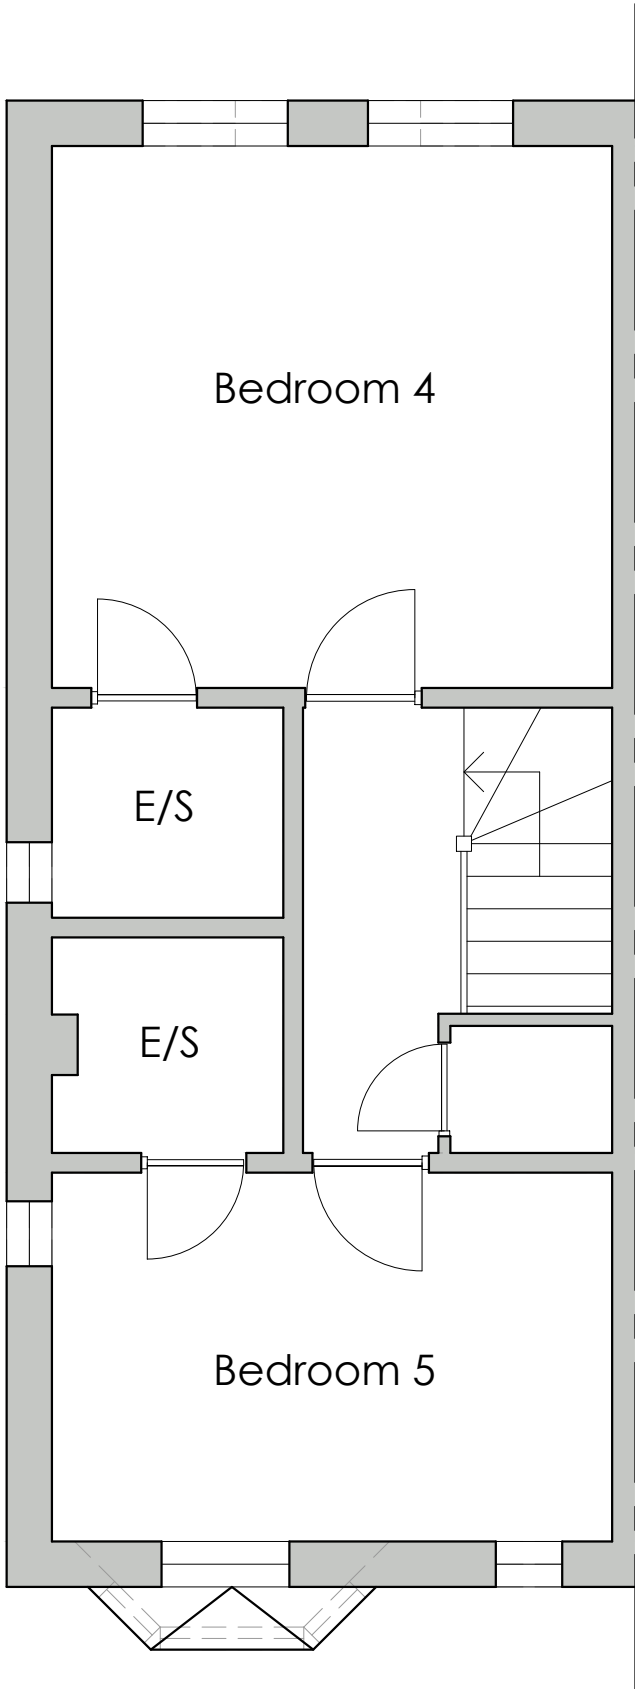

Existing Second Floor Plan
Scale 1:50

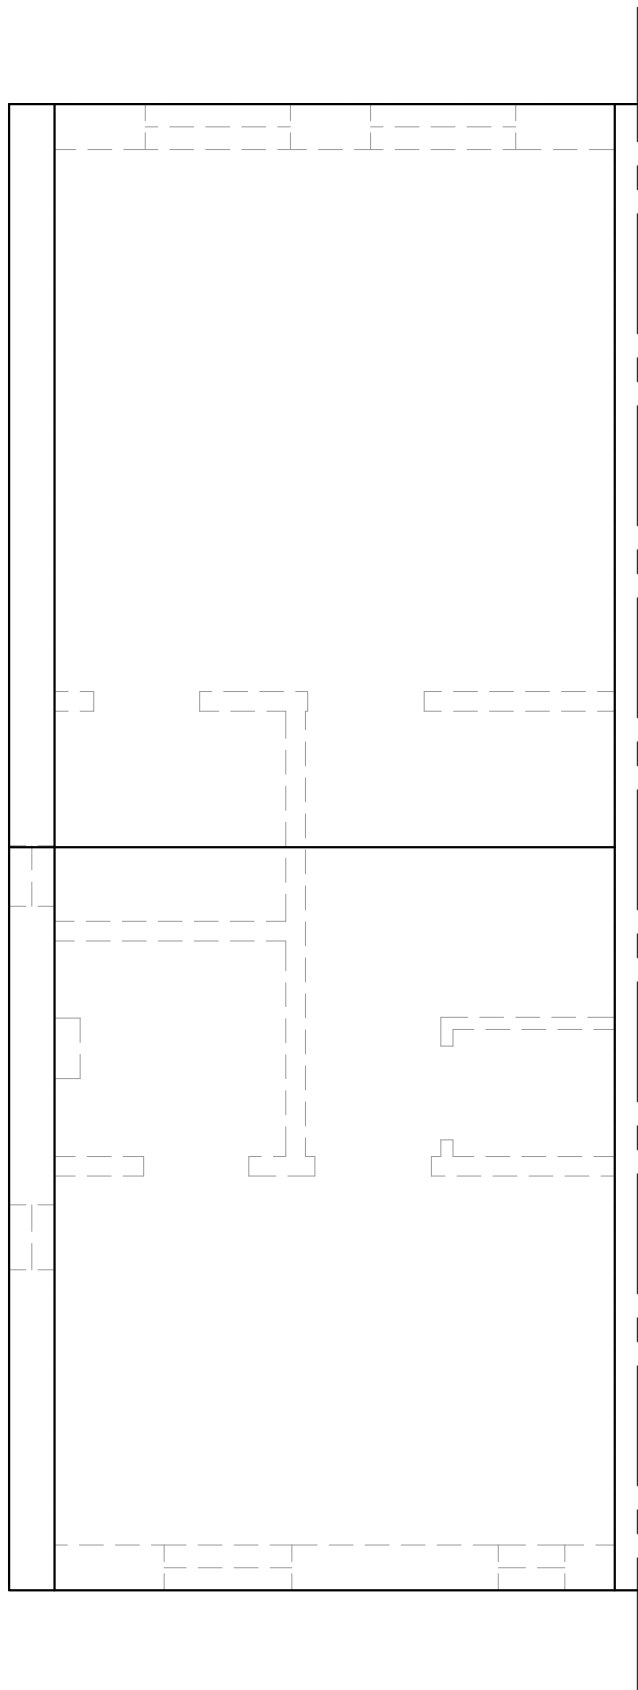

Existing Roof Plan
Scale 1:50

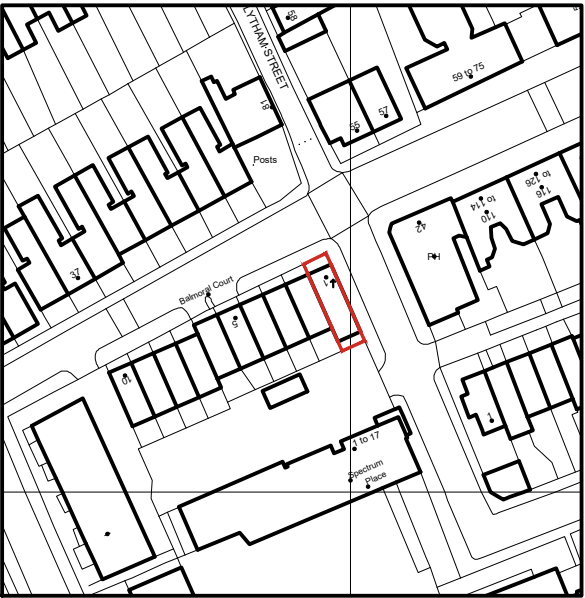

Existing Site Location Plan
Scale 1:1250




Existing Site Plan
Scale 1:500

SCALES				A1
A1	0	1m	2m	1:50
	0	2	4	1:100
A3	0	1	2	1:100
	0	2	4	1:200


- NOTES
1. this drawing is to be read in conjunction with all relevant architects & engineers drawings & specifications.
 2. do not scale from this drawing except for planning purposes.
 3. all dimensions to be checked and confirmed on site by the contractor. any discrepancies to be reported to PDDesign Consulting Ltd immediately.




Existing Rear Elevation
Scale 1:100

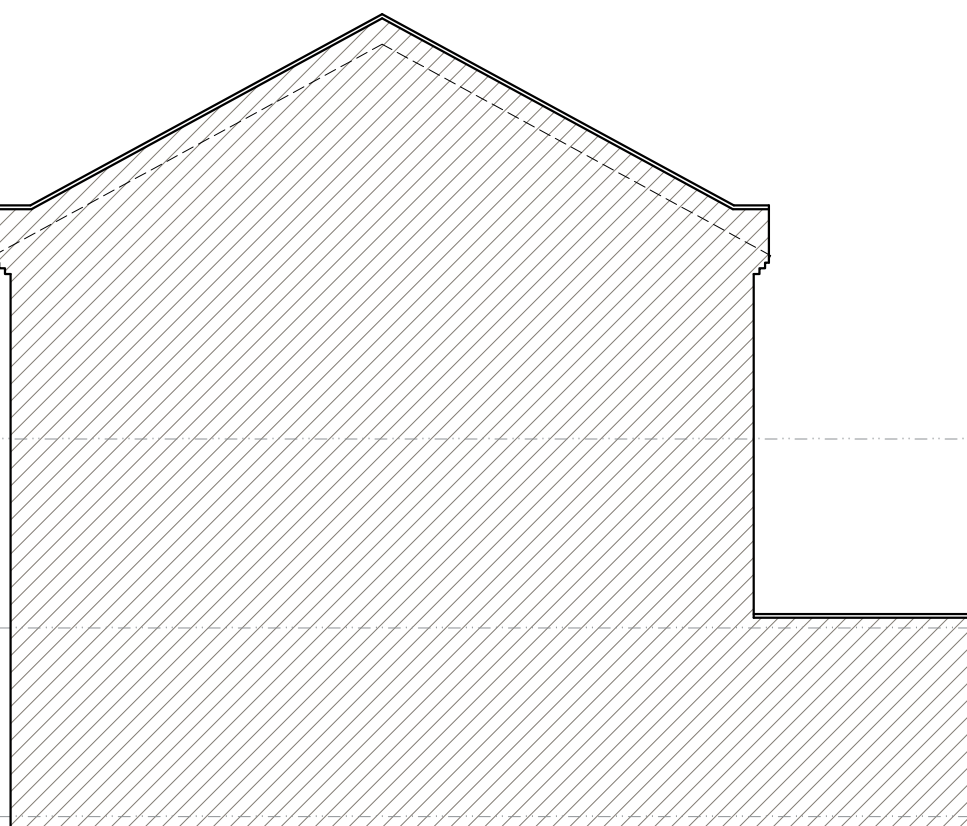

Existing Party Wall Elevation
Scale 1:100

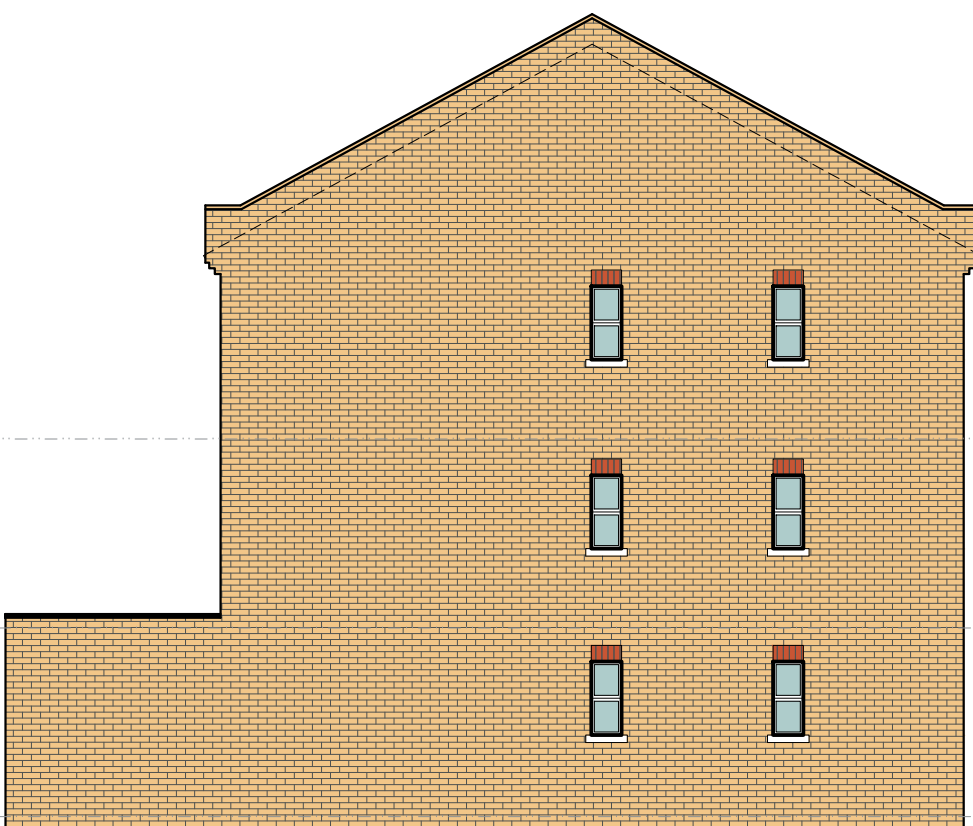

Existing Side Elevation
Scale 1:100

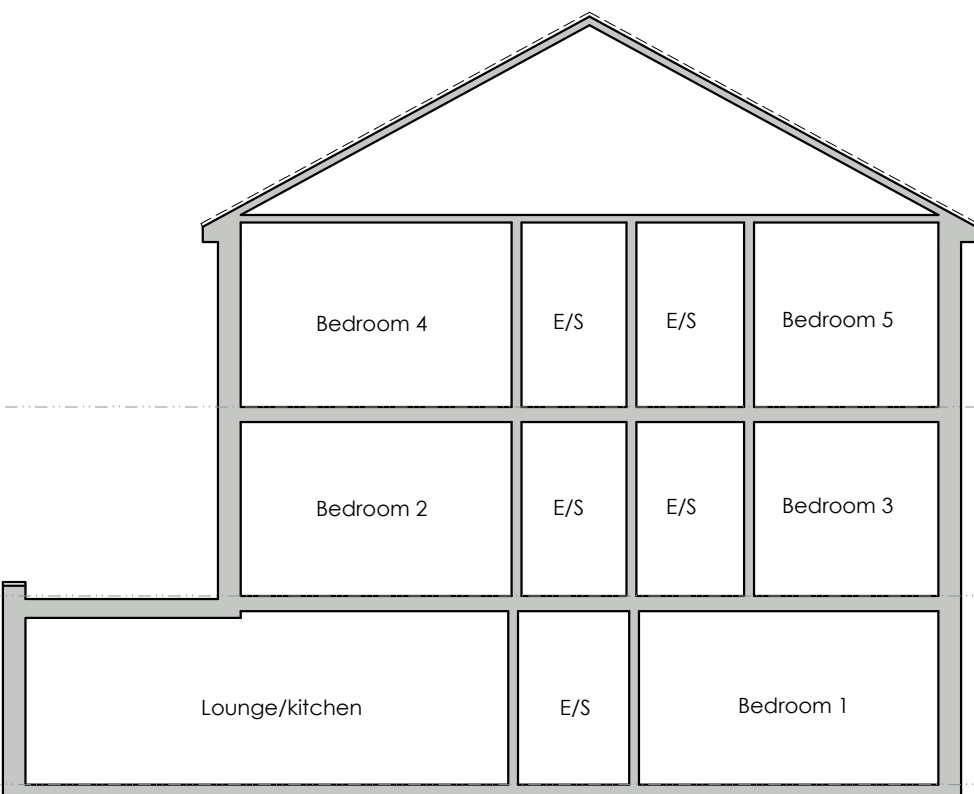

Existing Section
Scale 1:100

legend

- existing structure
- structure under
- structure over

P2	19.9.23	abs	minor updates
P1	31.8.23	abs	issued for info
Rev	Date	Made by	Amendments

© Copyright PDdesign Consulting Ltd. All rights reserved. This drawing must not be reproduced without permission. Do not scale drawings. All dimensions to be verified on site and any discrepancies to be notified in writing.

Client:
Elton Muchasaj

Project:
**1 Balmoral Court
10 Merrow Street
SE17 2NH**

Project Description:
Proposed Extension Works & Internal Alterations

Drawing Name:
Existing Floor Plans, Elevations & Section

pd design
consulting
t. 01325 713133 w. www.pddesign.co.uk

Job Number: 223089	Date: 25.8.23
Drawn By: DBS	Drawing Status Information
Scale 1:50, 1:100@A1 1:100, 1:200@A3	Drawing No: E01 Revision: P2