




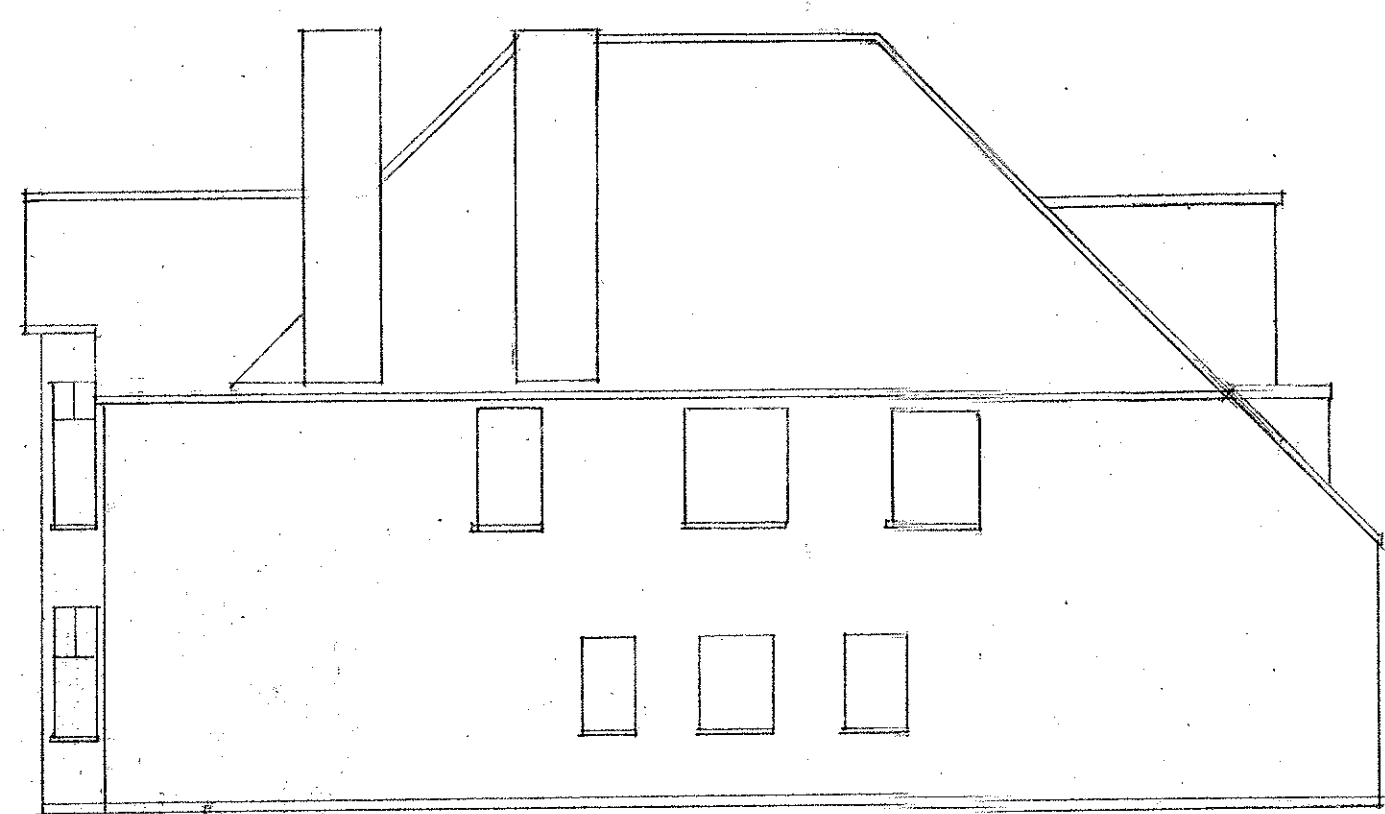


SIDE AND EAST ELEVATION

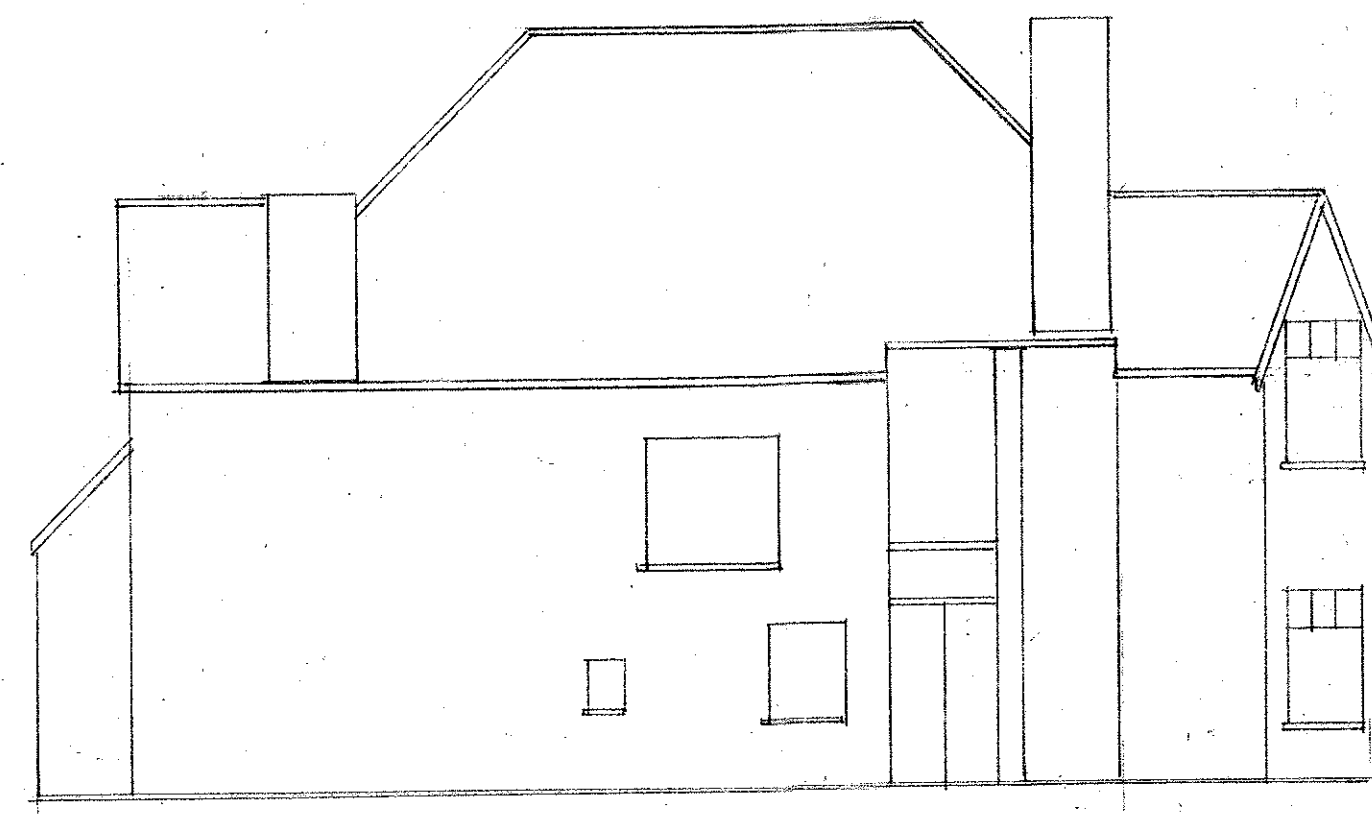

SIDE AND WEST ELEVATION

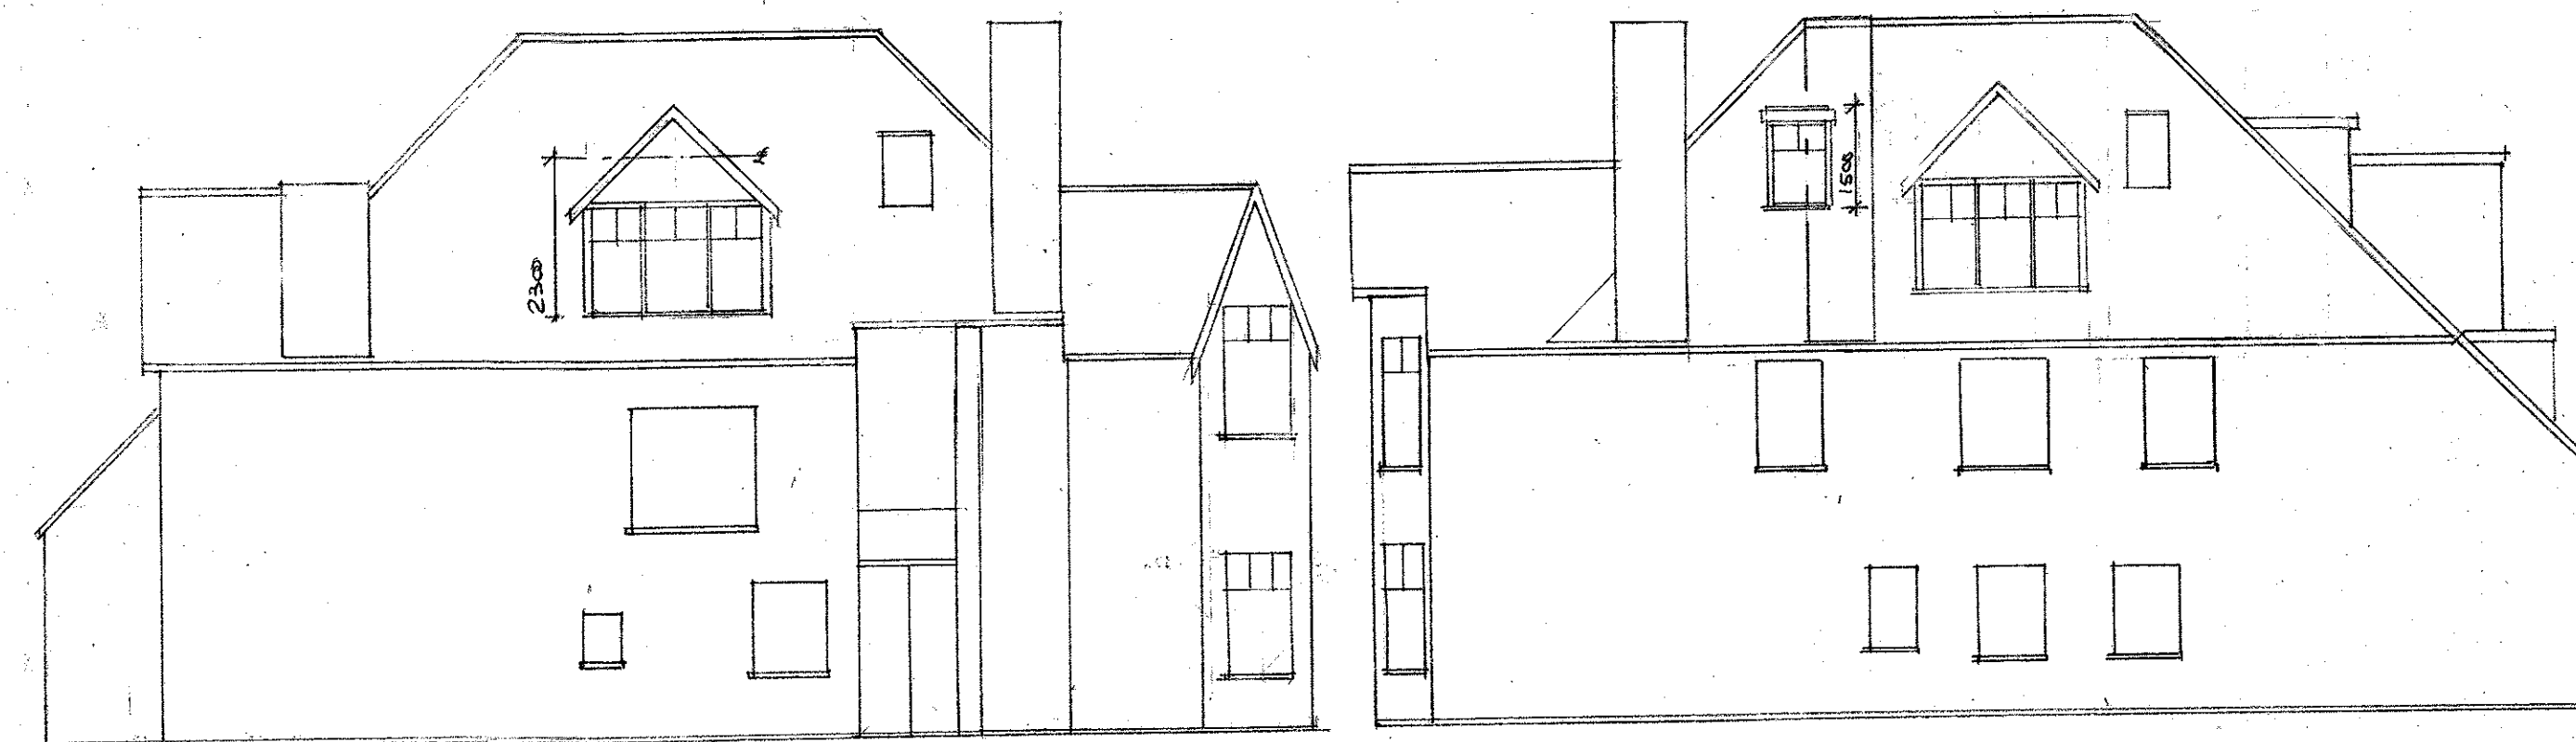


SIDE AND WEST ELEVATION

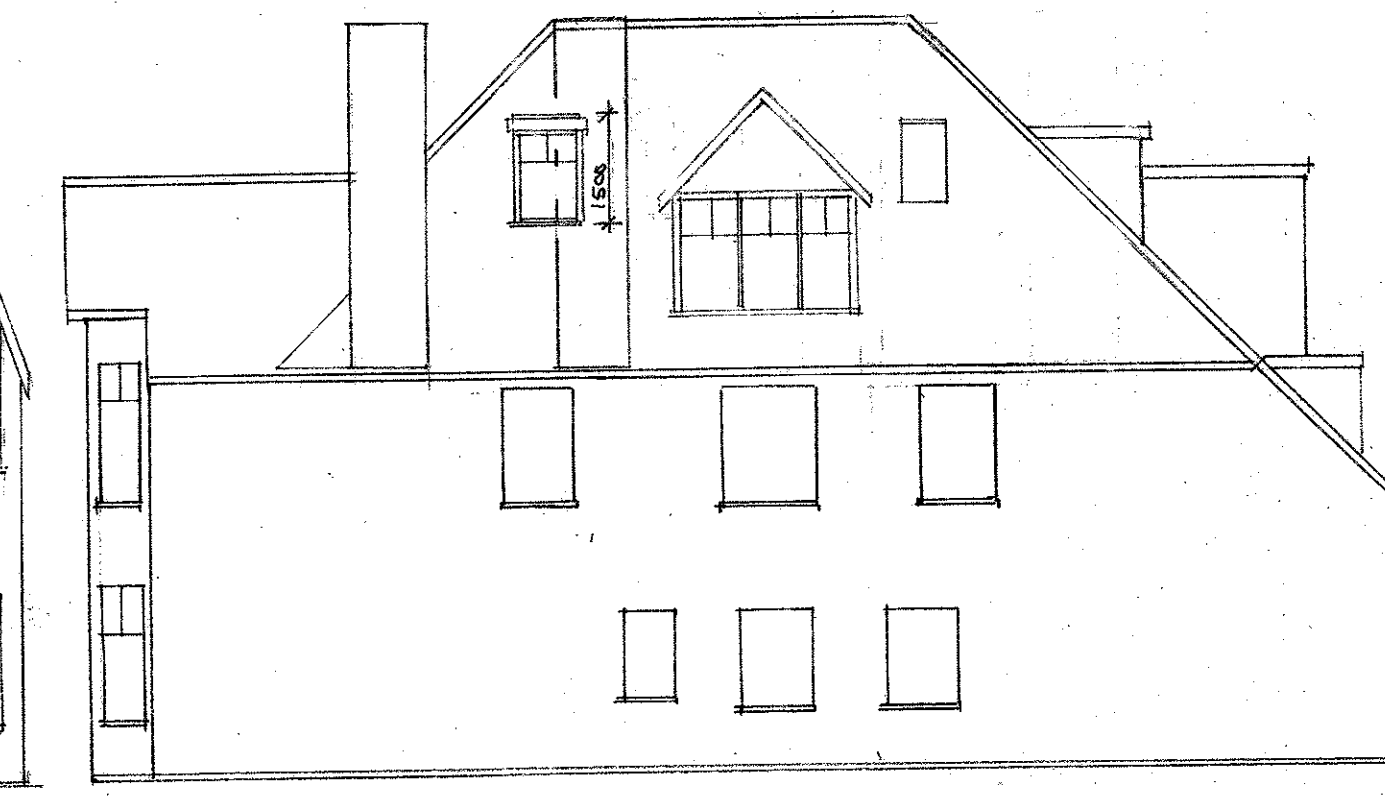

SIDE AND EAST ELEVATION




FRONT ELEVATION

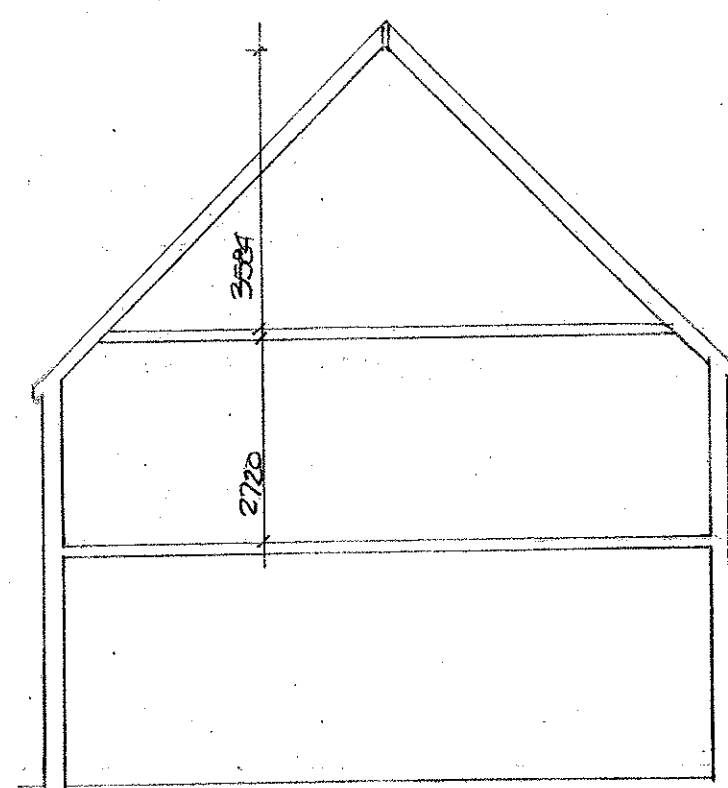

CROSS SECTION




REAR ELEVATION

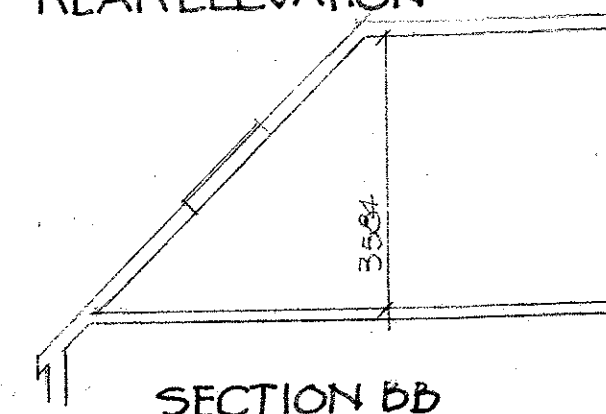


SECTION BB

MATERIALS:
DORMERS 1 AND 2
ROOF AND GABLES
LEAD CLADDING
DORMERS 3 AND 4
ROOF AND CHIEFS
PLAIN TILES COLOUR
BROWN TO MATCH
WINDOWS
UPVC WHITE TO MATCH
ROOFLIGHTS
VELUX STYLE
GLAZING DORMERS
OBSCURE TO 1700 FROM PL

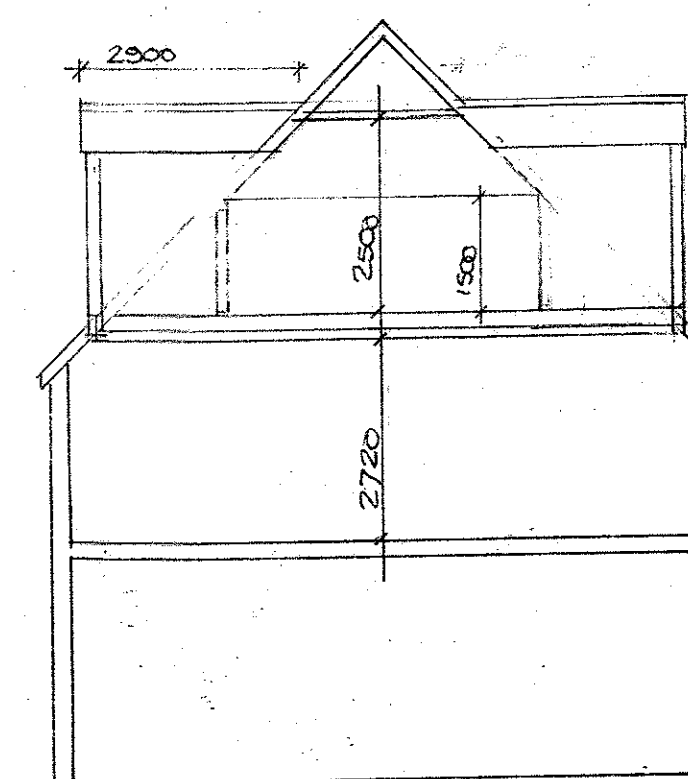


SECTION AA

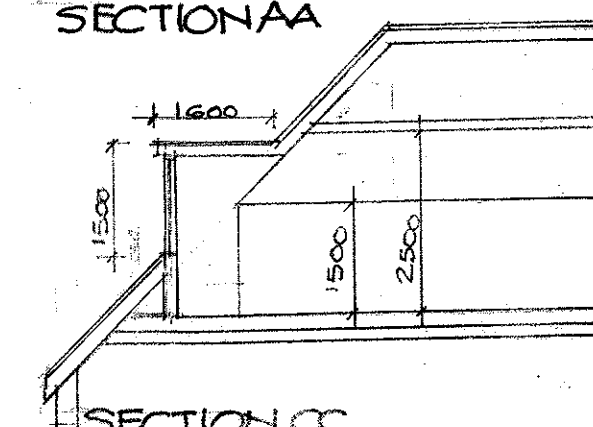

SECTION CC





REAR ELEVATION

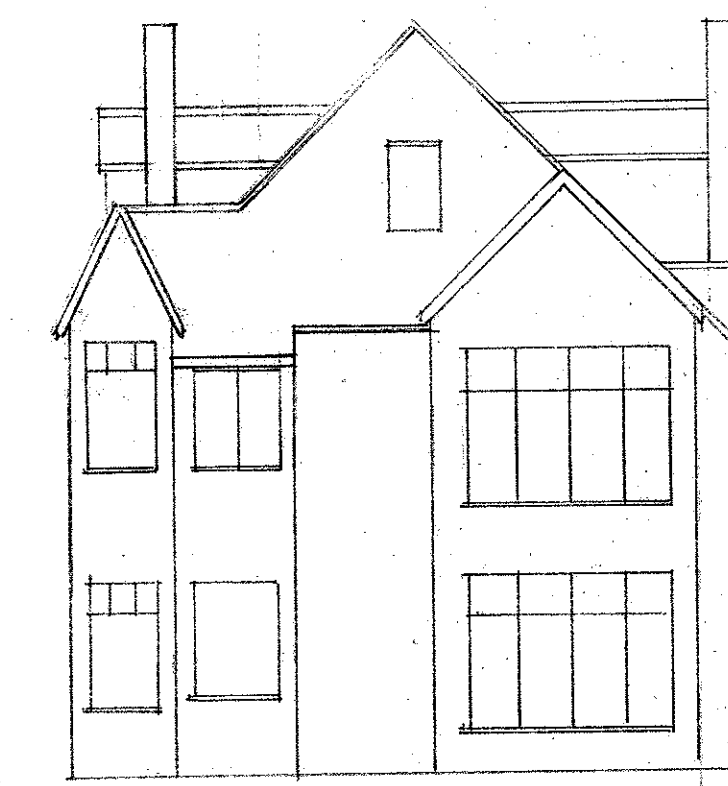


FRONT ELEVATION

CALCULATIONS FOR PERMITTED DEVELOPMENT


DORMER 1: $1600 \times 1250 \times 1500 = 2.34m^3$
DORMER 2: $1200 \times 1100 \times 1500 = 1.48m^3$
DORMER 3: $2500 \times 2500 \times 2500 = 8.67m^3$
DORMER 4: SIZE AS 3 = 8.67m³
TOTAL = 21.16m³
MEETS GPDO CLASS B CRITERIA

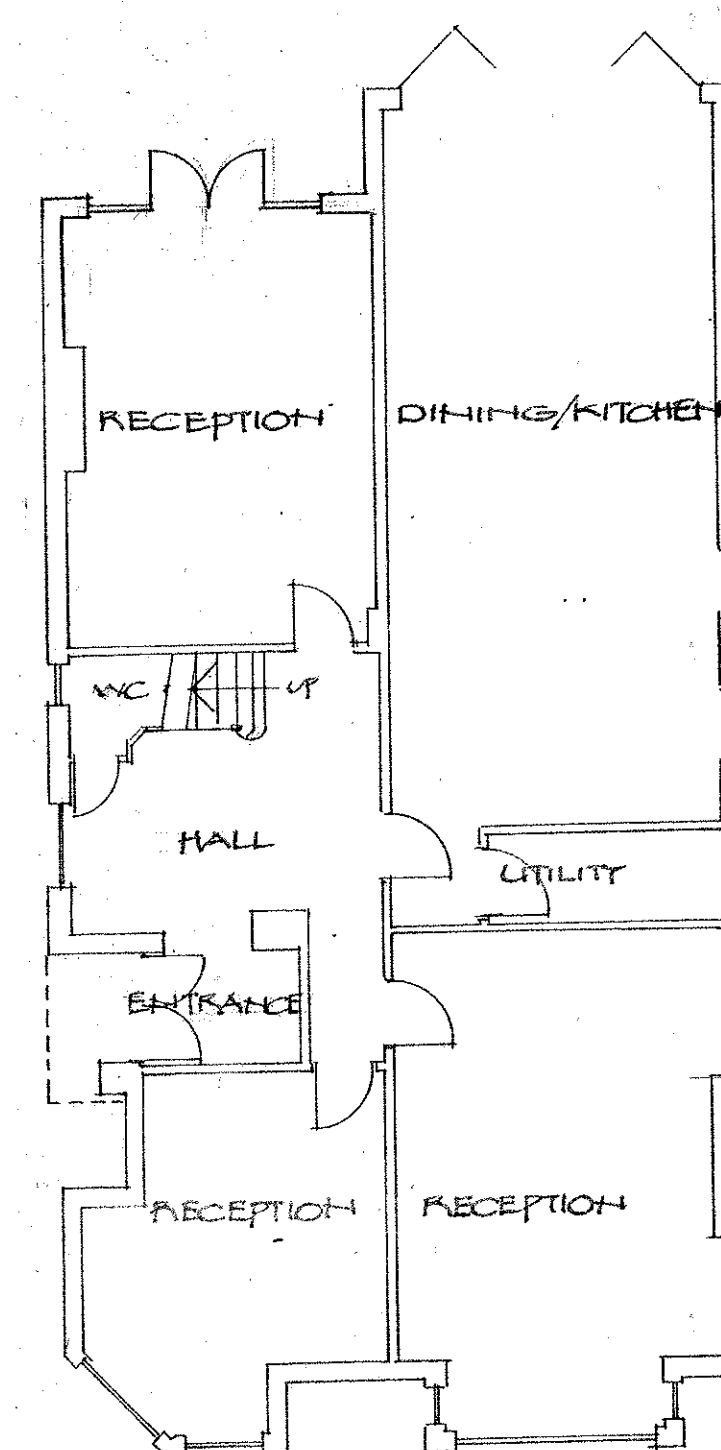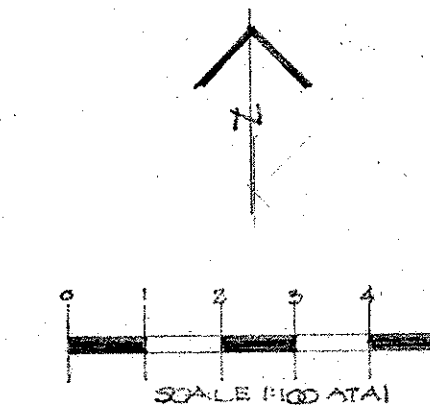


EXISTING
GROUND FLOOR PLAN

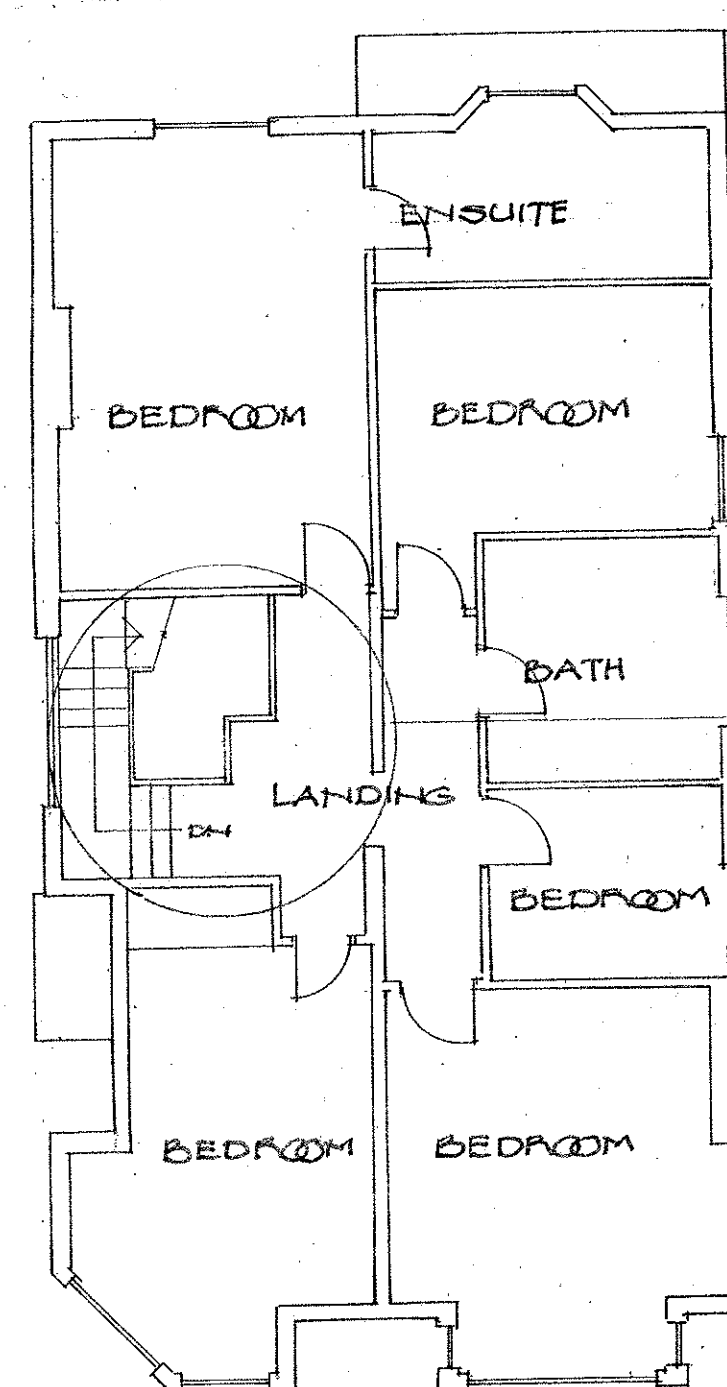



FIRST FLOOR PLAN

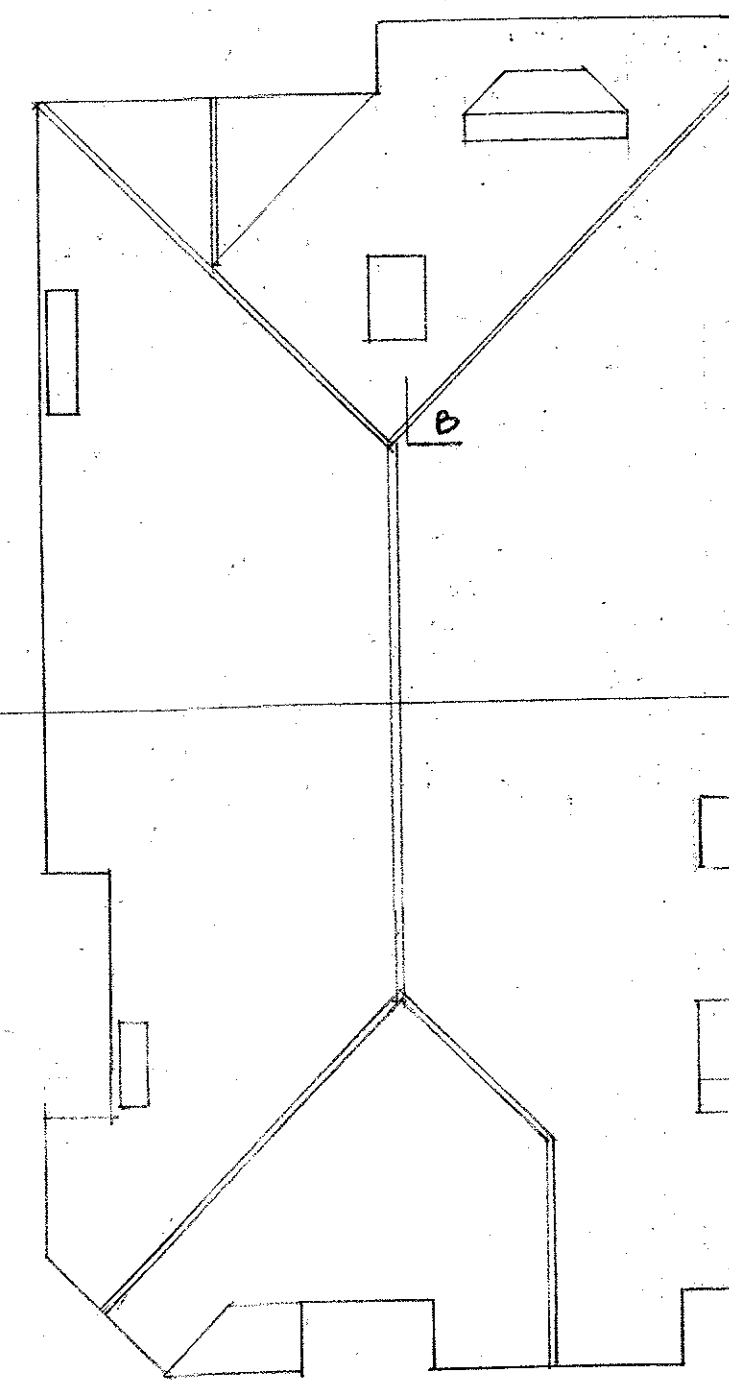

ROOF PLAN

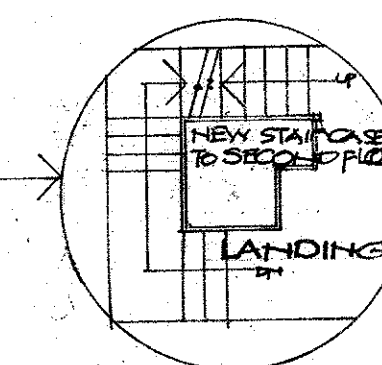

PROPOSED
PART FIRST FLOOR SECOND FLOOR PLAN

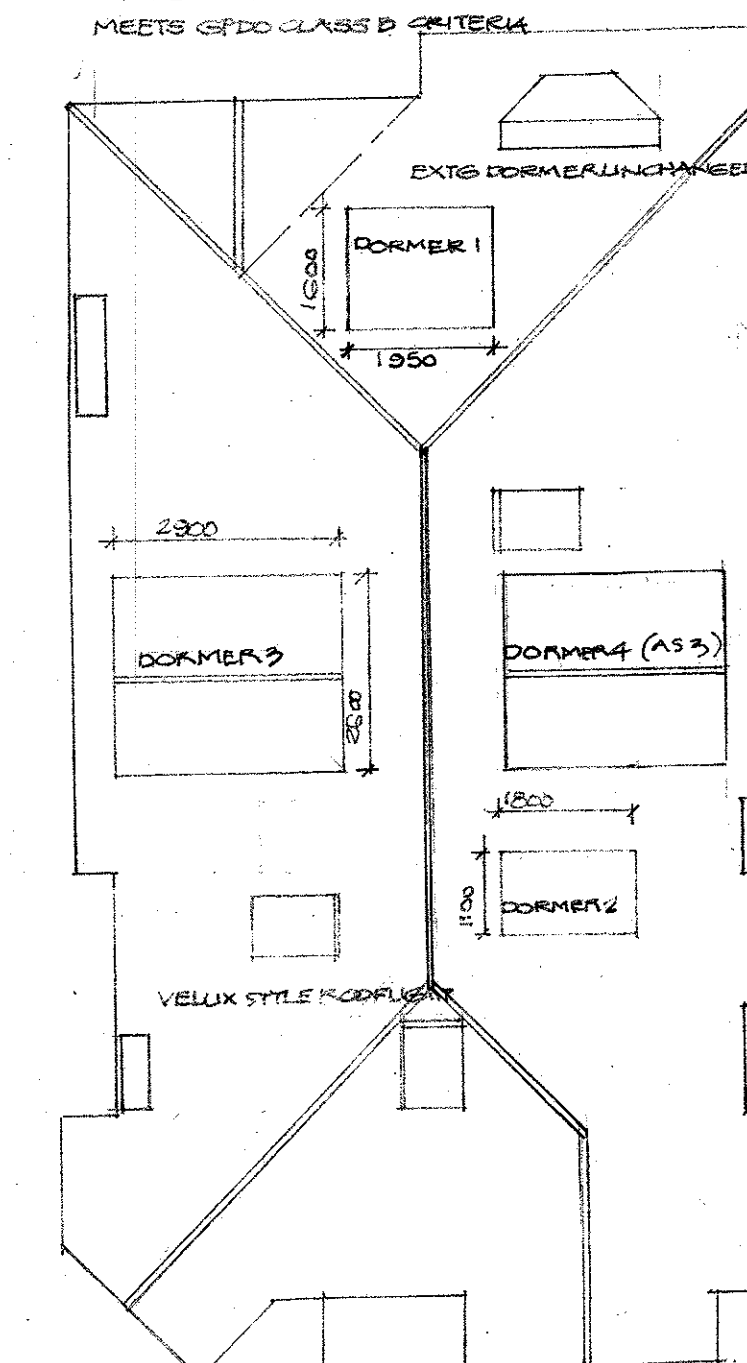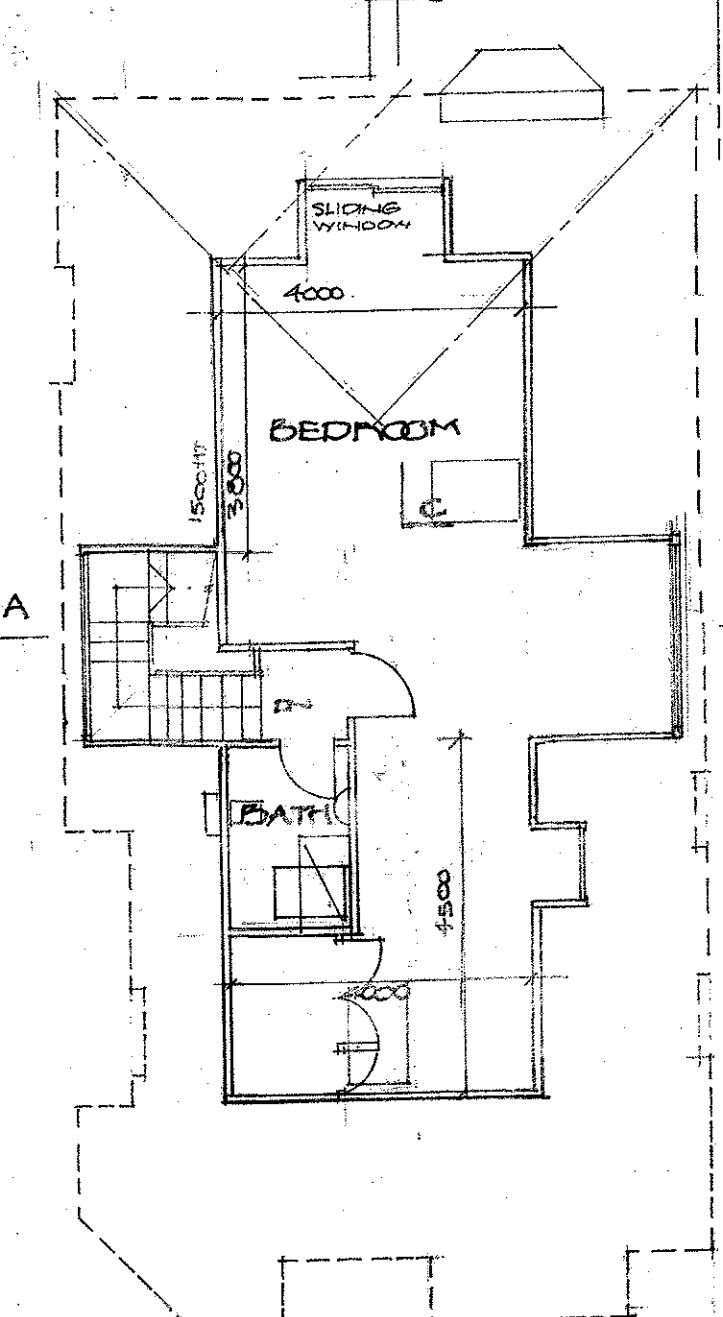

ROOF PLAN AS SUBMITTED FOR PLANNING

C	23 AUG 23	REMARKS: BATH REDESIGNED
D	23 AUG 23	MINOR MODS
A	23 AUG 23	DORMER ADDED
NO	DATE	REVISION
RUSS CURLEW BUILDING DESIGN & DEVELOPMENT CONSULTANT 8 ST JOSEPHS ROAD, SHERINGHAM, NORFOLK NR26 8JA		
JOB 41 HALF MOON LANE LONDON SE24 9JX		
TITLE CERTIFICATE OF LAWFULNESS PROPOSED EXTENSION AT ROOF INCL ONE REAR AND TWO SIDE DORMERS WITH FOUR ROOFLIGHTS		
SCALE 1:100		
DATE AUG 23		
DRAWN C		
DRAWING NO 2555/3		REVISION A B C D