




EXISTING 1:100

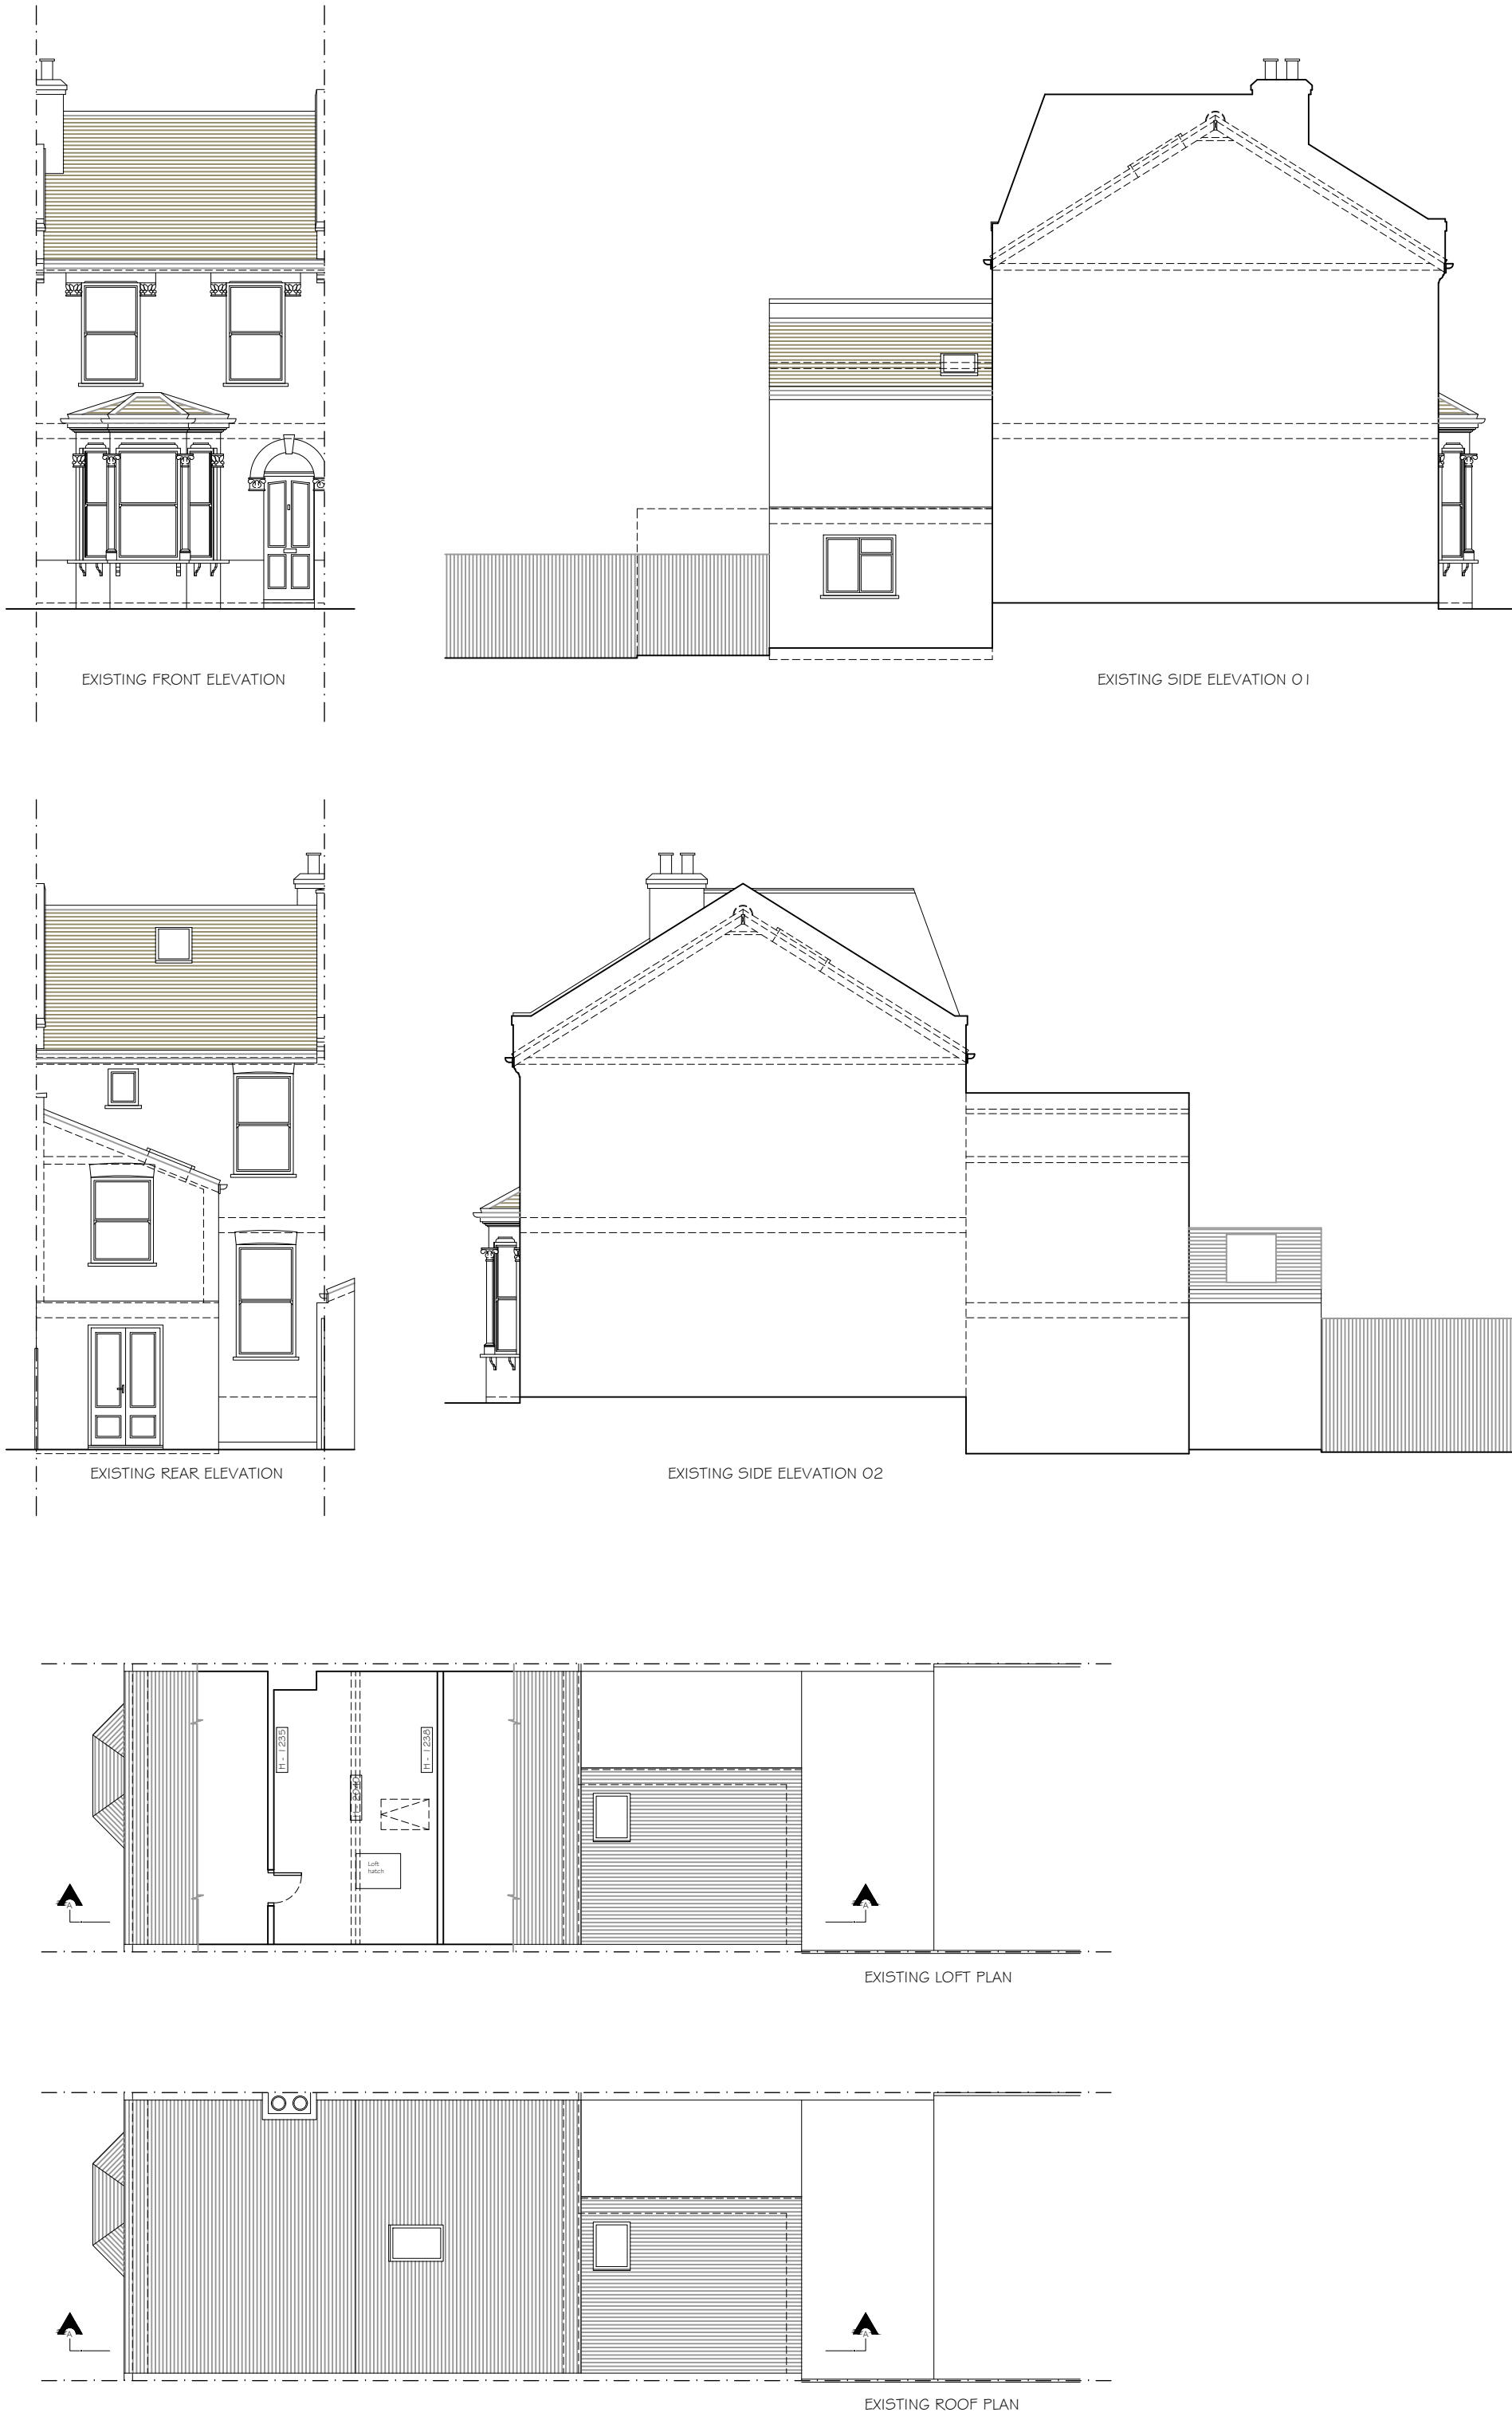


EXISTING 1:50

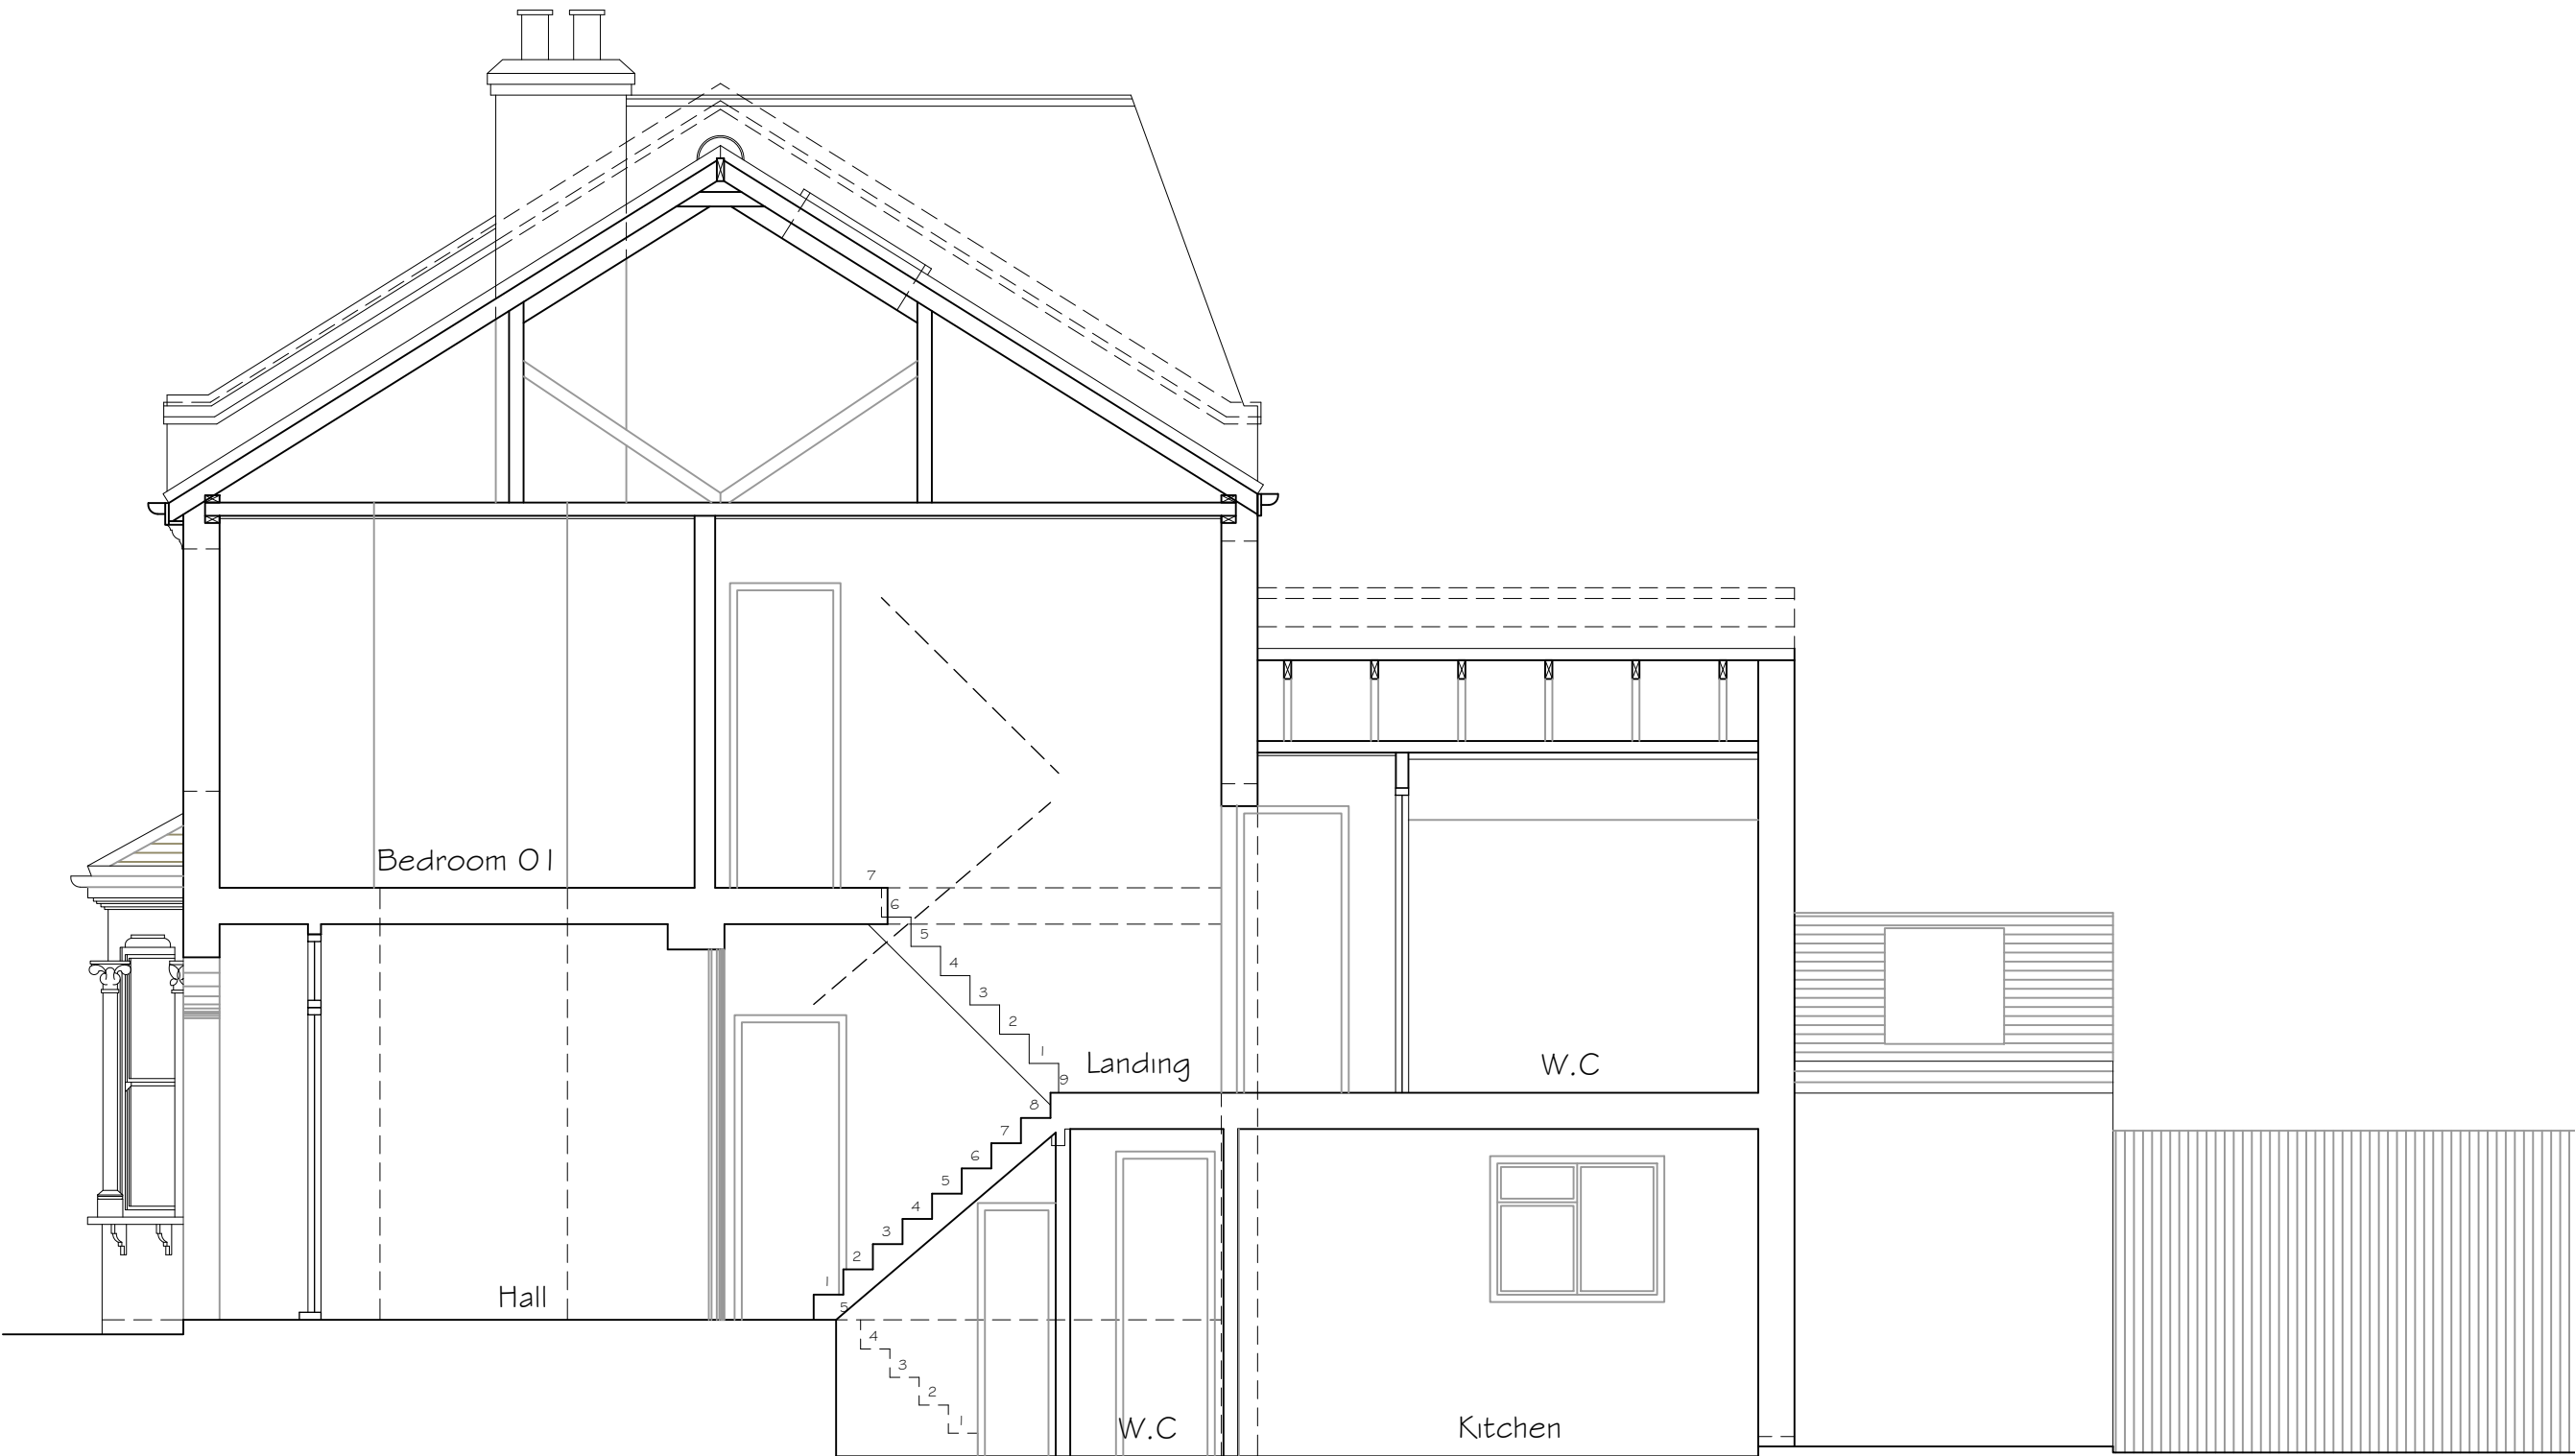

EXISTING SECTION A-A

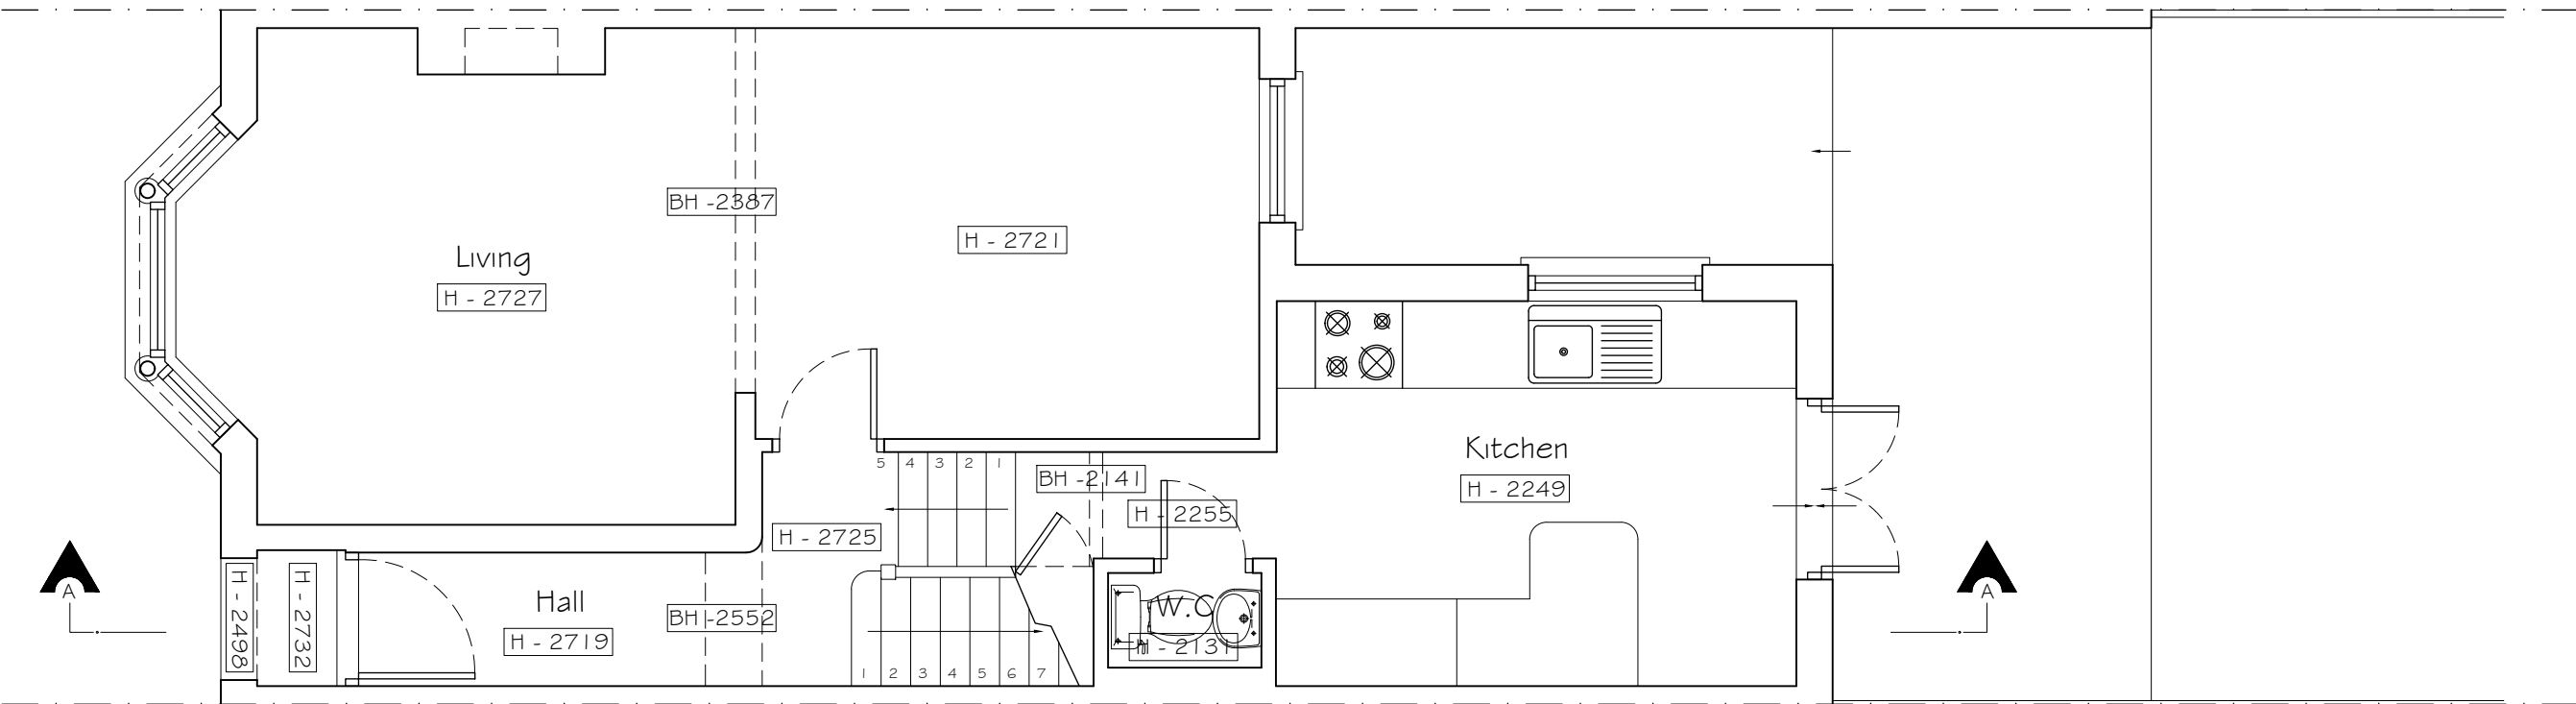

EXISTING GROUND FLOOR PLAN

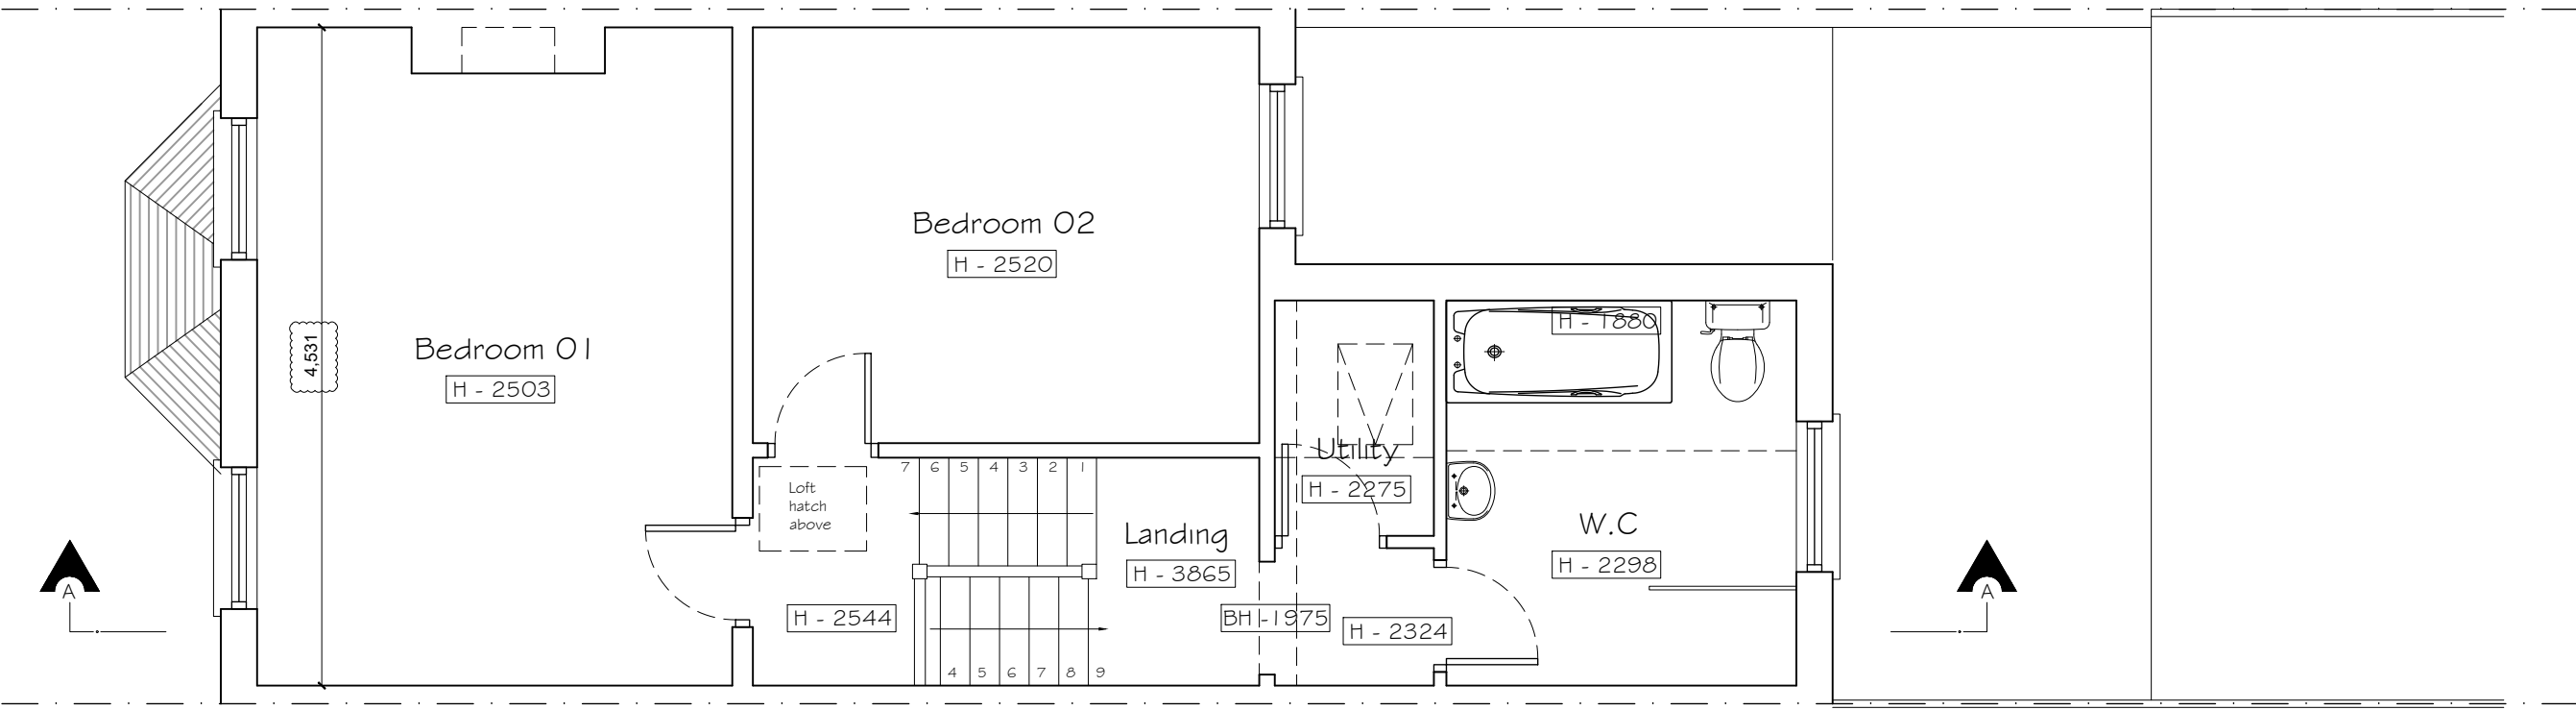

EXISTING FIRST FLOOR PLAN

Copyright © Studio 136 Architects Ltd
This drawing which is the property of Studio 136 Architects Ltd is the subject of Intellectual Property Rights including copyright and design right and shall not be reproduced, copied, loaned or submitted to any other party without the written consent of Studio 136 Architects Ltd

This drawing is not to be scaled. Only figured dimensions to be taken. Any discrepancies to be reported to the Studio136 Architects Ltd prior to setting out or ordering of any materials



Project

LOFT CONVERSION AT
16 THOMPSON ROAD

SE22 9JR

Client

MR. JOHNSON
16 THOMPSON ROAD

SE22 9JR

Drawing Title

EXISTING PLANS
SECTION & ELEVATIONS

Scale	Drawn	Checked	Authorised
1:100 / 1:50 @ A1		--	--
	SEPTEMBER 2023	--	--
Drawing Number	Rev		
ST_SEP 23_16 THO_001	-		