


SIDE ELEVATION (PROPOSED)
SCALE 1:100


Roof lights not to protrude greater than 0.15m beyond the plane of the original roof slope

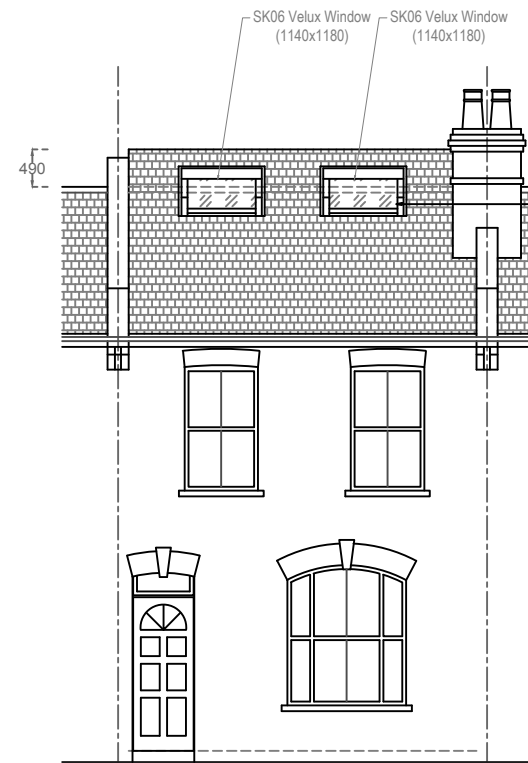


FRONT ELEVATION (PROPOSED)
SCALE 1:100

proposed 2no. roof windows to existing front roof slope.

1. External appearance of the building to preserve the visual amenity of the surrounding area
2. All external works and finishes shall match the existing with regards to methods used and to materials, colour, texture and profile

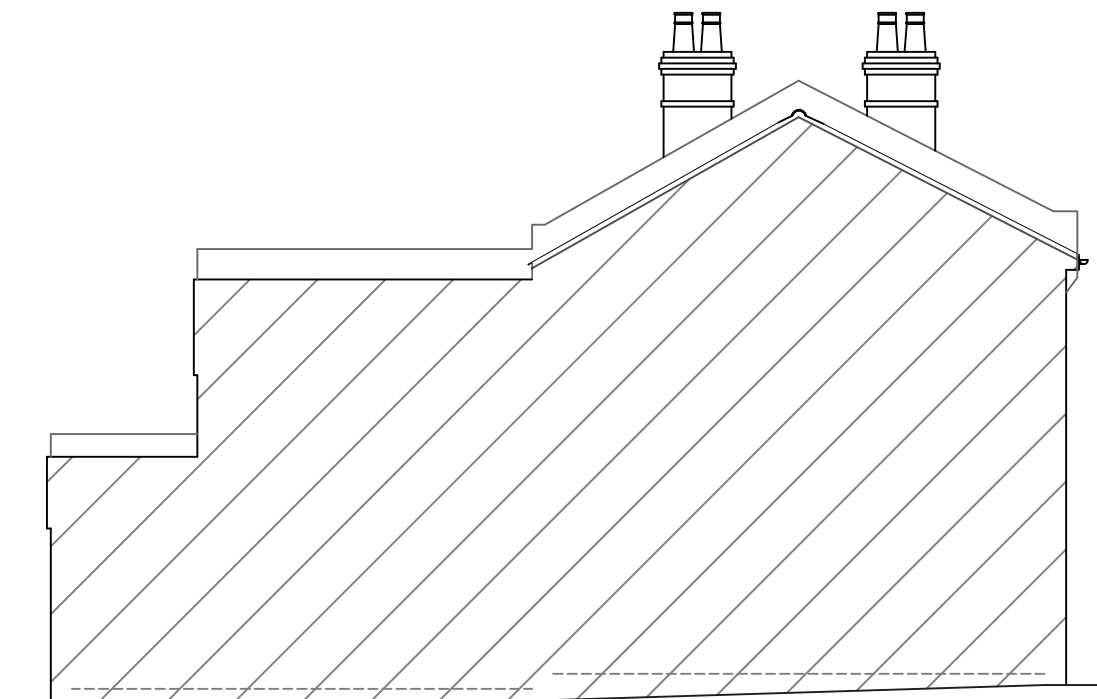

SIDE ELEVATION (EXISTING)
SCALE 1:100

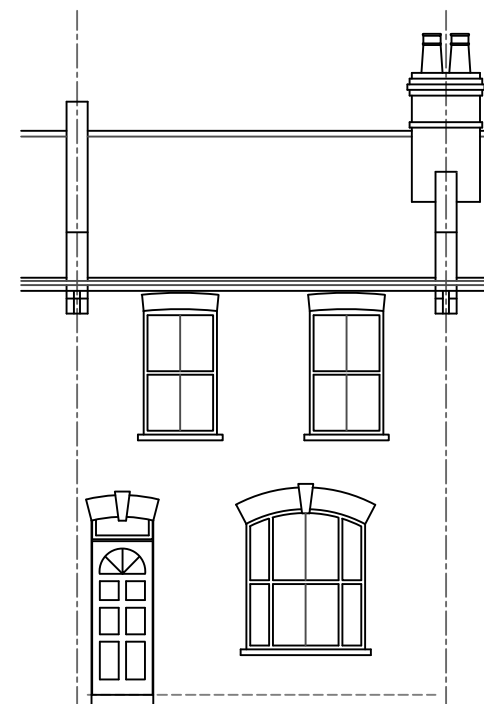

FRONT ELEVATION (EXISTING)
SCALE 1:100

Client: Mr Simon Addyman
Address: 37 Archdale Road
London
SE22 9HL

Project: LOFT CONVERSION

Job Title: ELEVATIONS

Date
March 2024

Drawing No.
MSB/03/24/007/08

Revision:

Date:

