





|                |            |                                                                                     |           |
|----------------|------------|-------------------------------------------------------------------------------------|-----------|
| Drawing title: | Revision:  | Scale 1:100 @ A3                                                                    | Drawn by: |
| Sections       | ----       |                                                                                     | DO        |
| Drawing No:    | Date:      |  | Phase:    |
| 11             | 02/05/2024 |                                                                                     | App       |

|             |                        |             |
|-------------|------------------------|-------------|
| Job No:     | Job address:           | Client:     |
| LW202400009 | 91 Barry Road SE22 0HR | ----        |
| Council:    | Job type:              | Consultant: |
| Southwark   | Ground extension       | AV          |

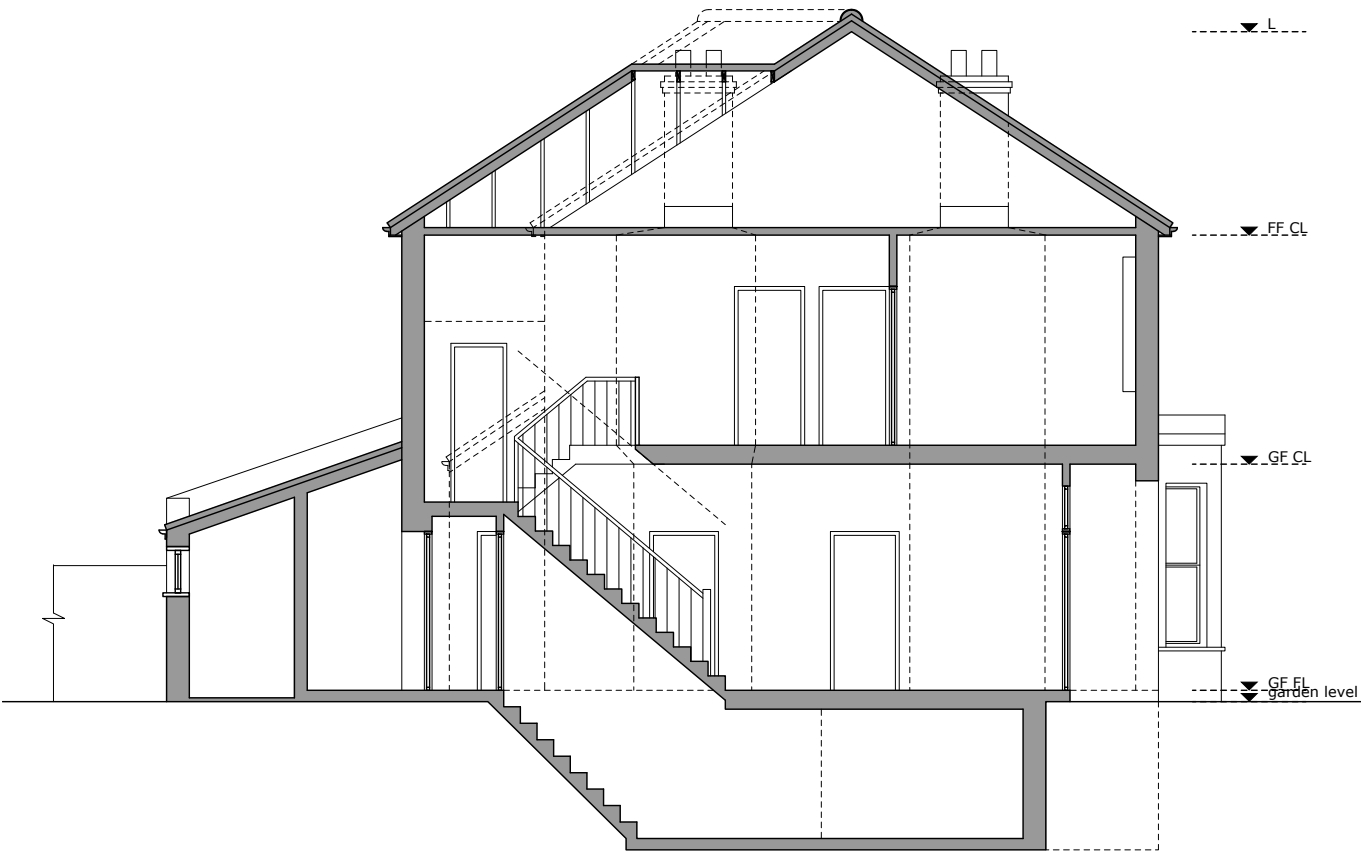

EXISTING SECTION AA

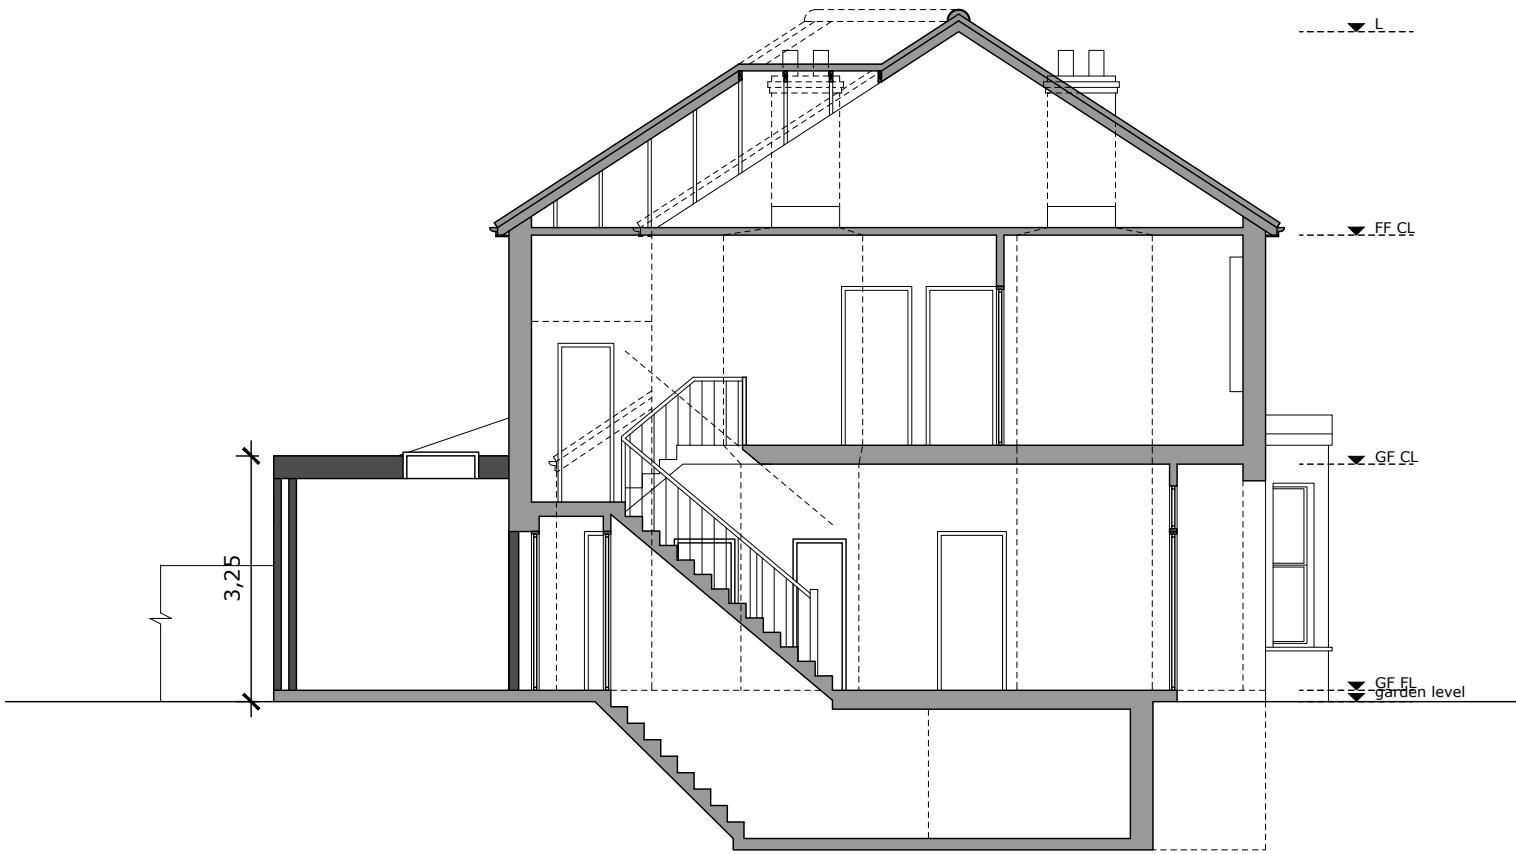

PROPOSED SECTION AA