
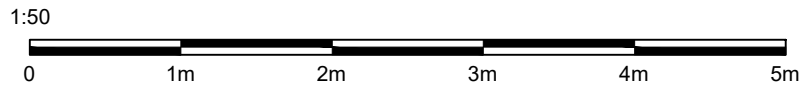


01 Second Floor Plan Proposed

1:50

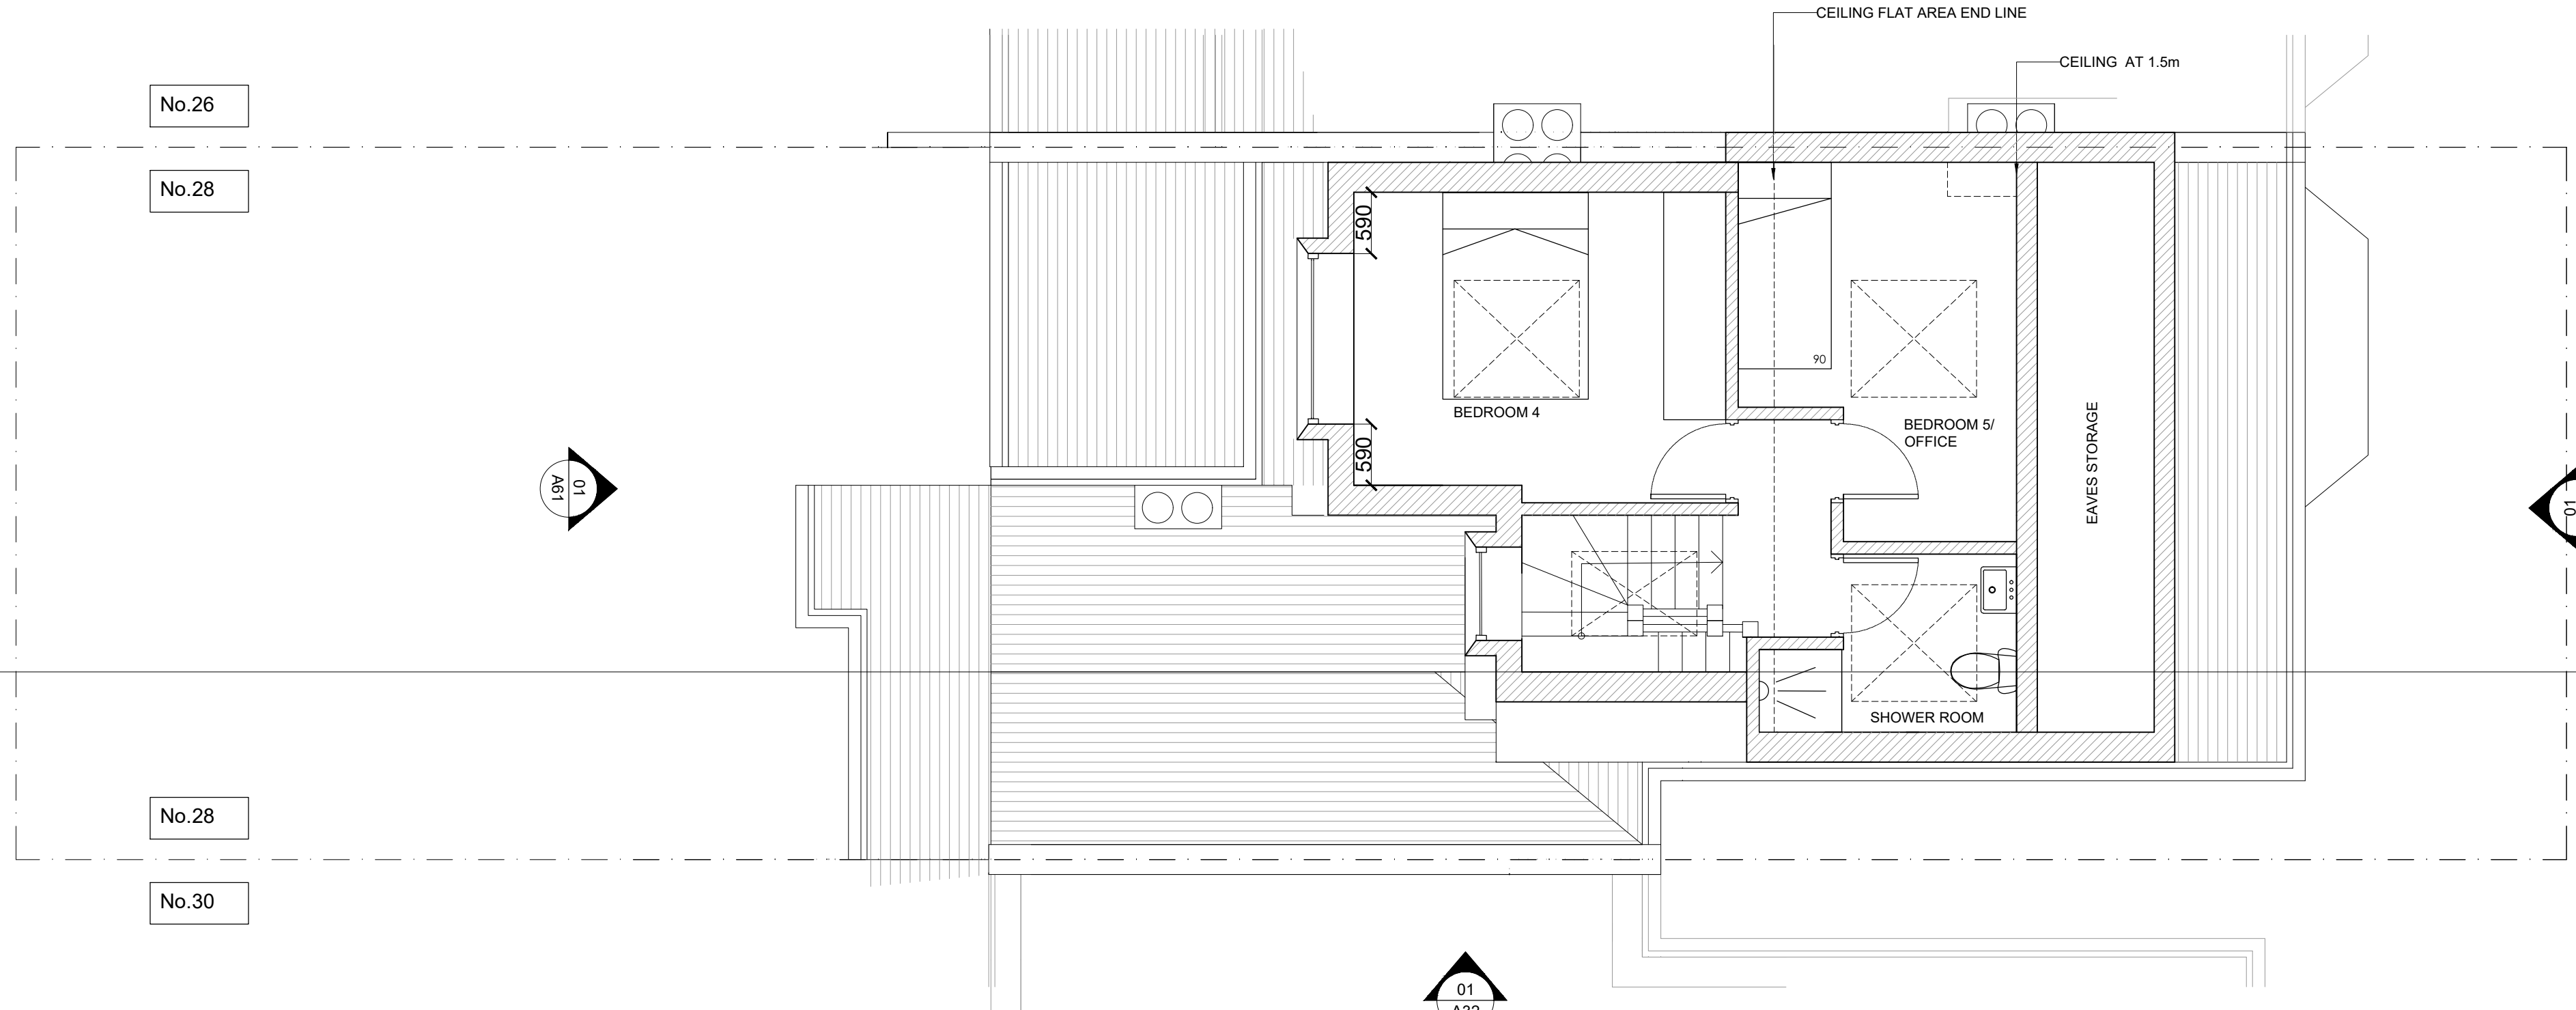

General Notes 1. Do not scale drawings. Dimensions govern. 2. All dimensions are in millimetres unless noted otherwise. 3. All dimensions shall be verified on site before proceeding with the work. 4. P+P ARCHITECTS shall be notified in writing of any discrepancies. 5. Any areas indicated on this sheet are approximate and indicative only. 6. All individual elements as shown on the drawing to be made from single jointless fabricated formwork sections, no on-site joints.	00	Title				
Rev.	Reason For Issue	Date	Issue Reason	Chk		
Design Consultant:					Project	
P+P ARCHITECTS					28 Trossachs Road	
27 Milford Mews, SW16 2UA					SE22 8PY	
07876063418					London, UK	
michele@ppplusarchitects.com						
Client					Title	
Jimmy Chua					Second Floor Plan Proposed	
Project No.	Scale @: A2	Date	Originator	Number	Revision	
193	1:50	25/05/23	SA	193-A43	00	