



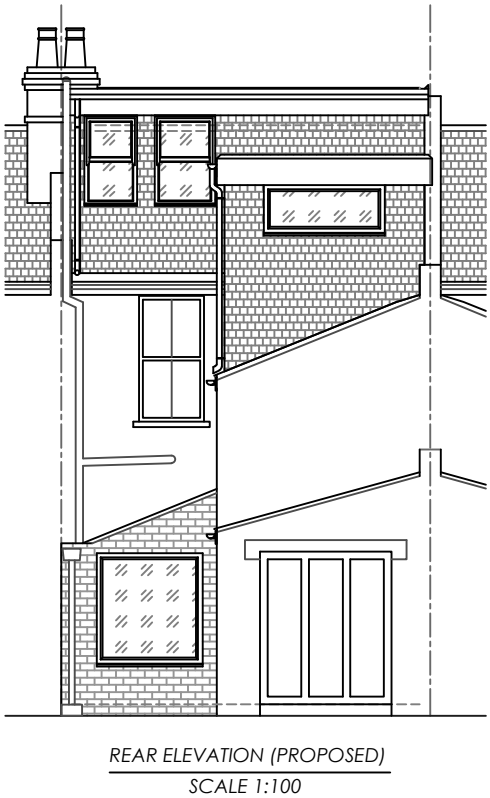

- NOTES:**
1. materials used in any exterior work must be of similar appearance to those used in the construction of the exterior of the existing dwelling house
 2. the face of the new dormer(s) to be set back 200mm (MIN) along the roof slope from the eaves, with a small section of the existing roof and gutter retained
 3. new window in the side elevation to be fitted with obscured glazing, with any opening section to be a minimum of 1.7m off the new floor level

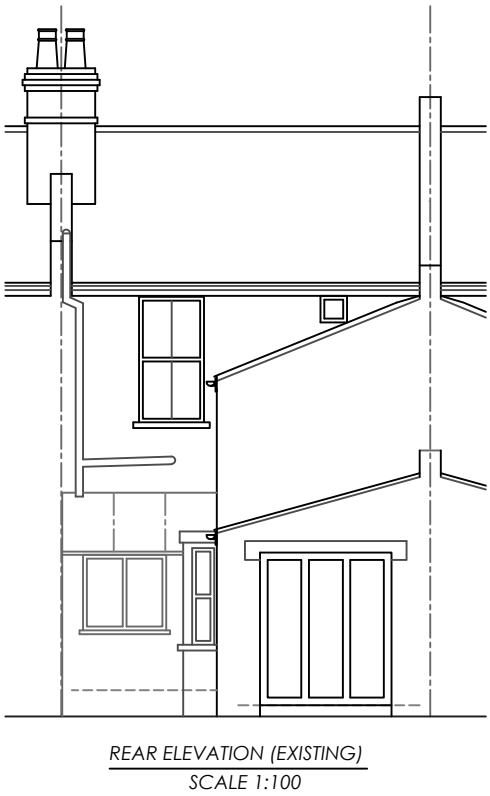

Client: Mr Simon Addyman
Address: 37 Archdale Road
London
SE22 9HL

Project: LOFT CONVERSION

Job Title: ELEVATIONS

Date
March 2024

Drawing No.
M9B/03/24/007/08

Revision:

Date:

OUTLOOK LOFT
CONVERSIONS

1:50 Scale 1:50
1m 0 1m 2m

1:100 Scale 1:100
2m 0 2m 4m