
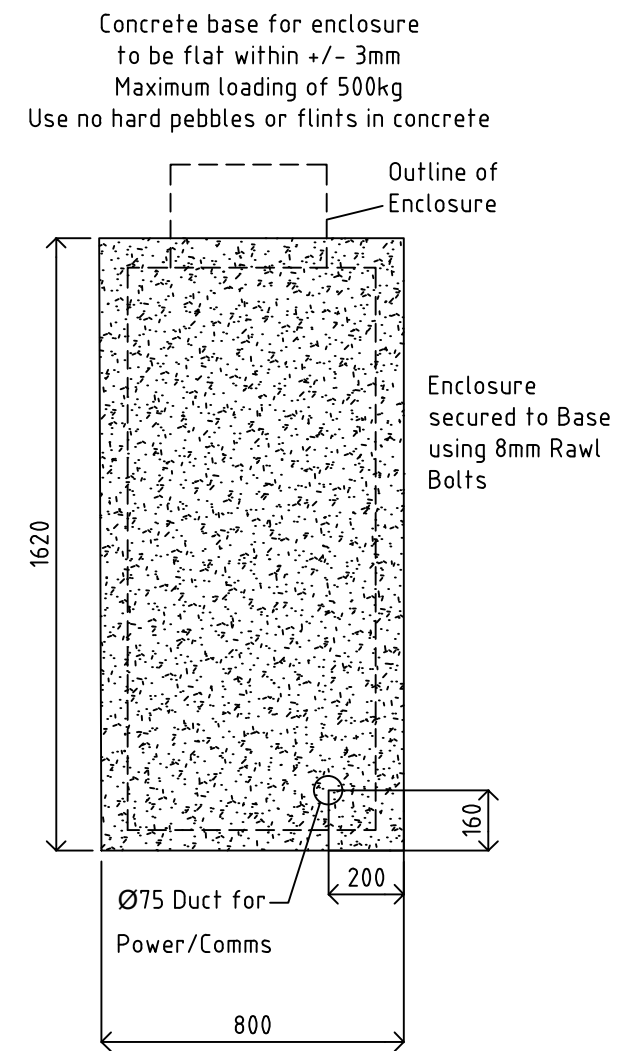
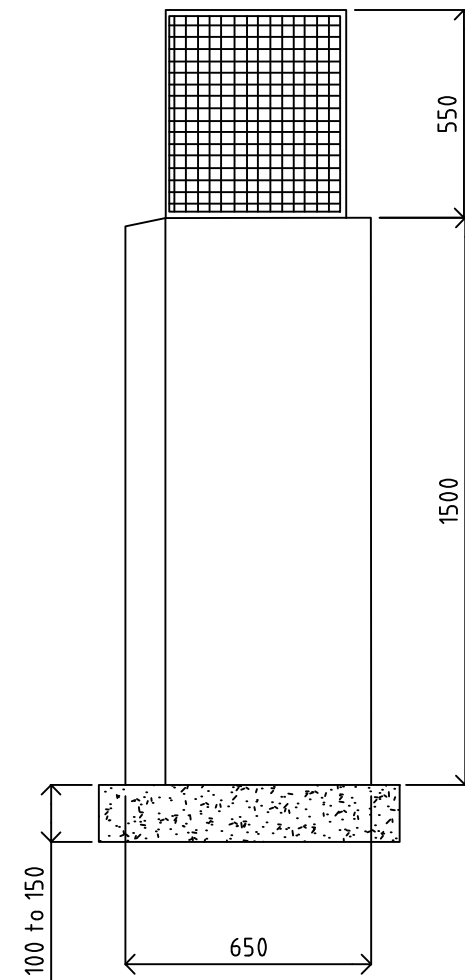


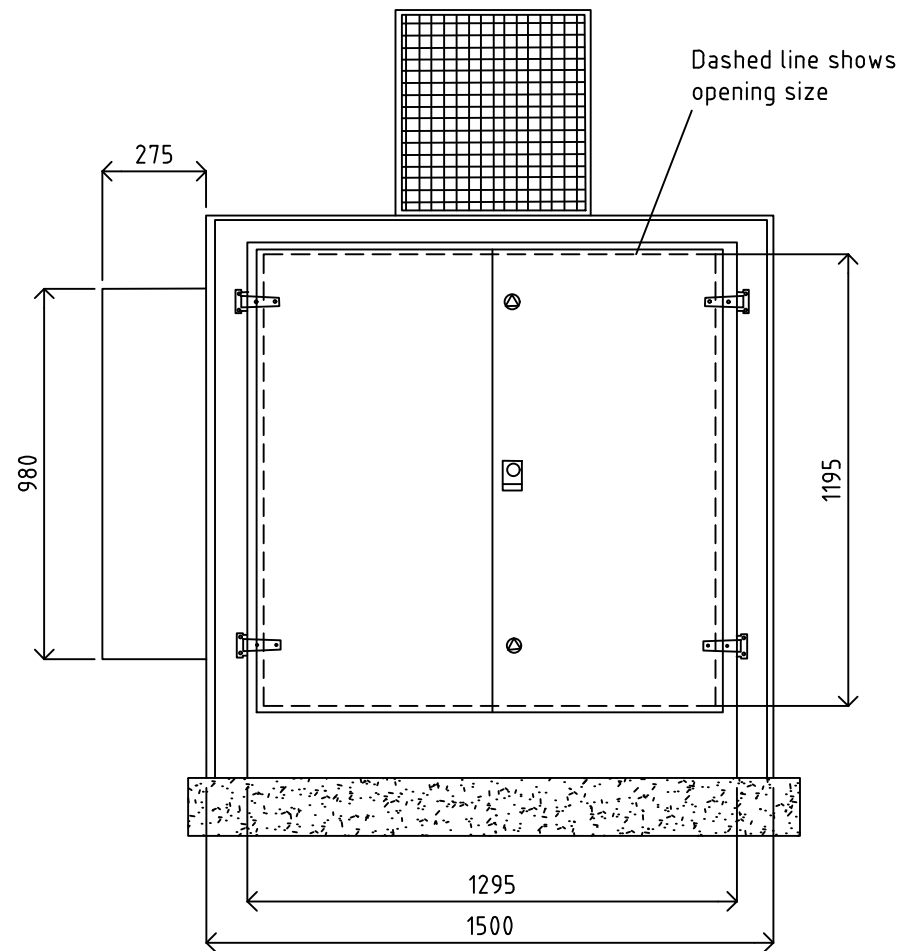

This plan should be used in conjunction with the report and not solely relied upon for the management of ACM's

0/001 ROOM NUMBER

001 SAMPLE NUMBER

NO ACCESS

SCOPE OF WORKS

DATE: 09.11.2016

REF: XXXXX
B-XXXX

TITLE:
PR5 Air Quality Monitoring Enclosure

OWNER: Technical Manager

CLIENT: Enviro Technology Service PLC

SCALE: 1:20

DRAWN BY: RJ



BUREAU VERITAS
Langlands House
Harlow Business Park
130 Sandringham Avenue
Harlow Essex
CM19 5QA