


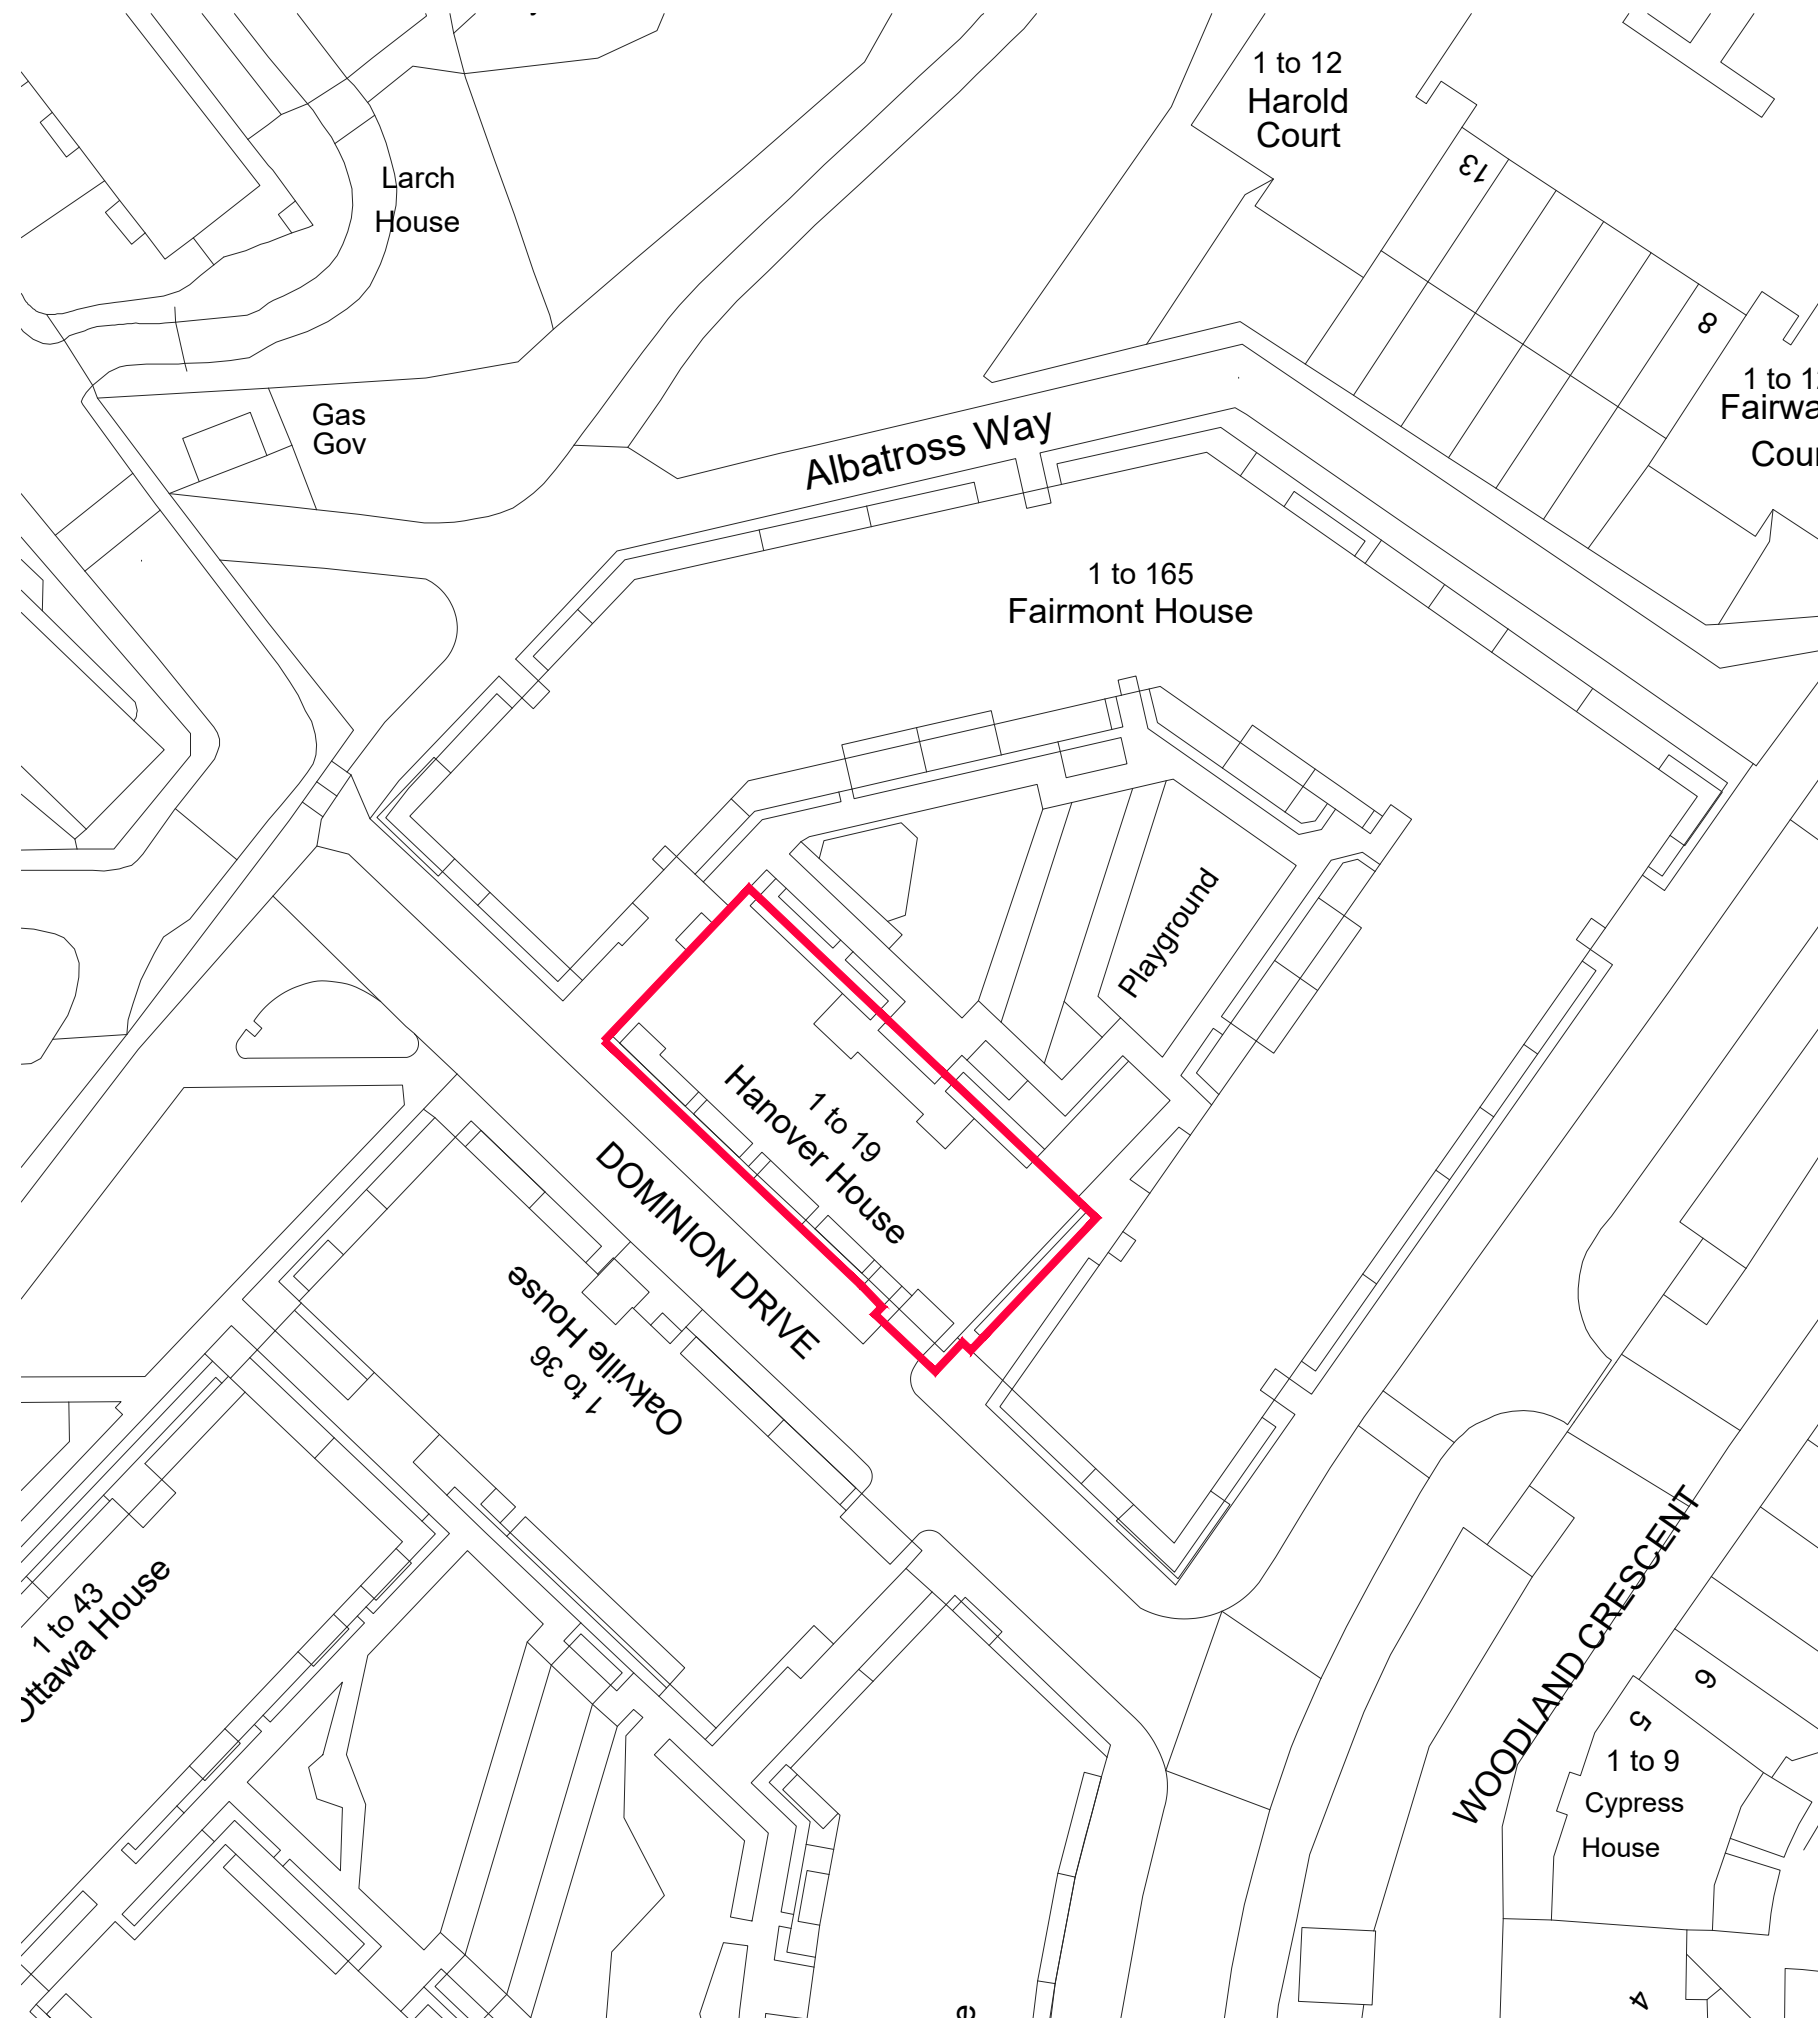

DO NOT SCALE REPORT ERRORS AND OMISSIONS TO THE ARCHITECT CHECK ALL DIMENSIONS BEFORE FABRICATION			
REVISION	DRAWN	CHKD	DATE
-	JP	RW	27.07.23



PLANNING

CONTRACT	SCALE	1:500 @ A3
DATE	DATE	July 2023
DRAWN	DRAWN	JP
CHECKED	CHECKED	RW
TITLE	DRAWING No	23120_HH_001
Site Location Plan	REVISION	-