




1. PROPOSED GRND

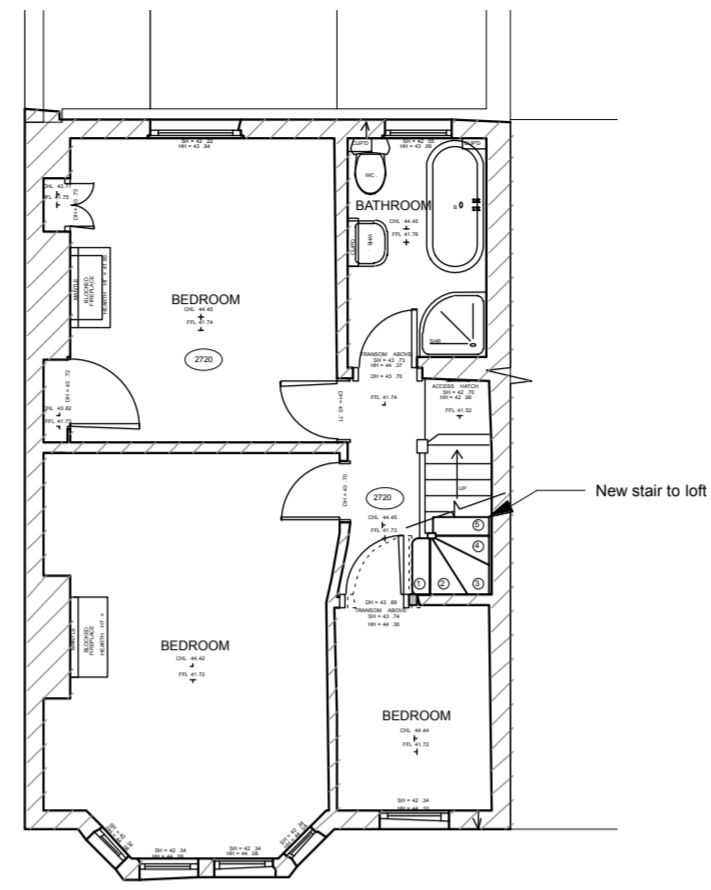

2. PROPOSED 1ST

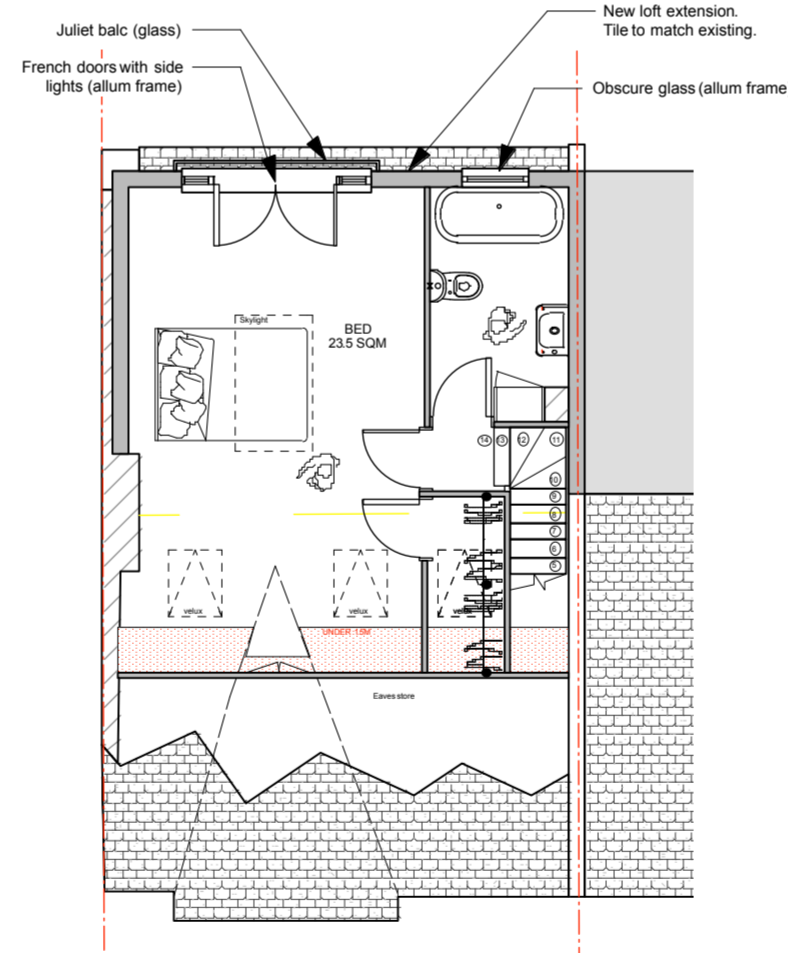


3. PROPOSED LOFT

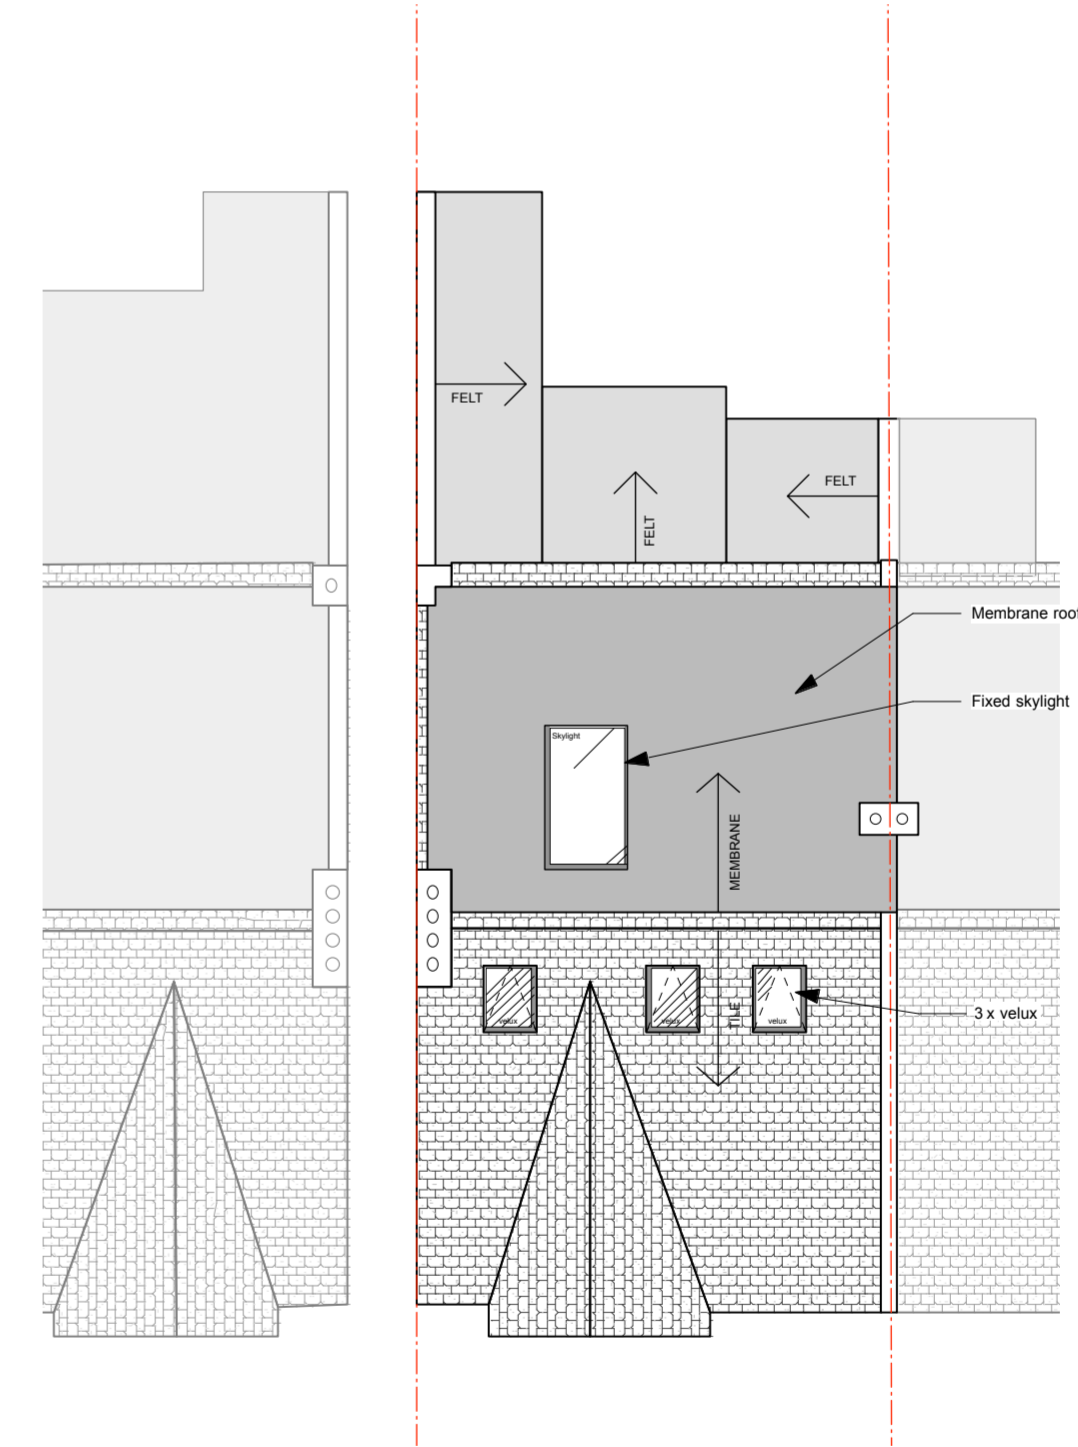

4. PROPOSED ROOF

NOTES:

amendments			
revision	date	detail	by

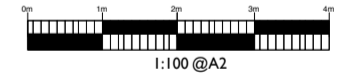

client	Mr & Mrs Maxwell
project	25 DANECROFT RD
drawing title	PROPOSED LOFT PLANS
scale	date
1:100 @A2	24.7.23
drawn by	drawing no.
MB	DM/05

This drawing remains the property of FIXATED LTD and should not be reproduced in part or whole without written permission. This drawing should not be scaled. The contractor is to verify all dimensions and conditions on site. If in doubt, ask. Drawing Copyright reserved by FIXATED LTD. All dimensions in mm unless otherwise stated.

FIXATED LTD  
3 COSTA STREET  
LONDON SE15 4PE  
T.07776283120  
mikail@fixateddesign.co.uk