

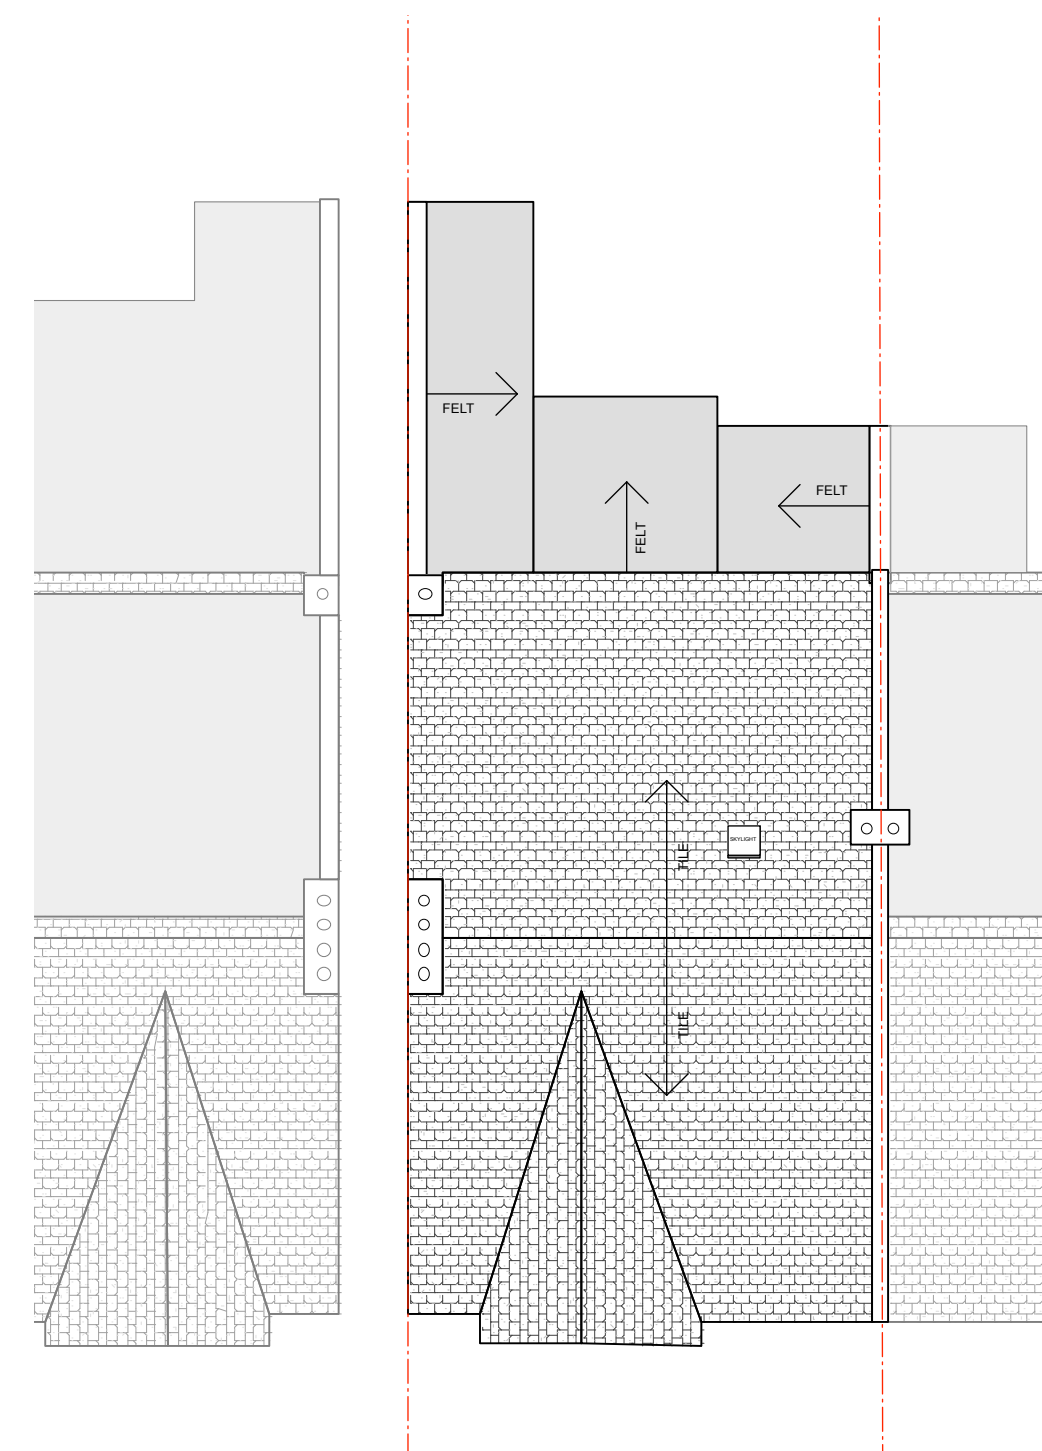
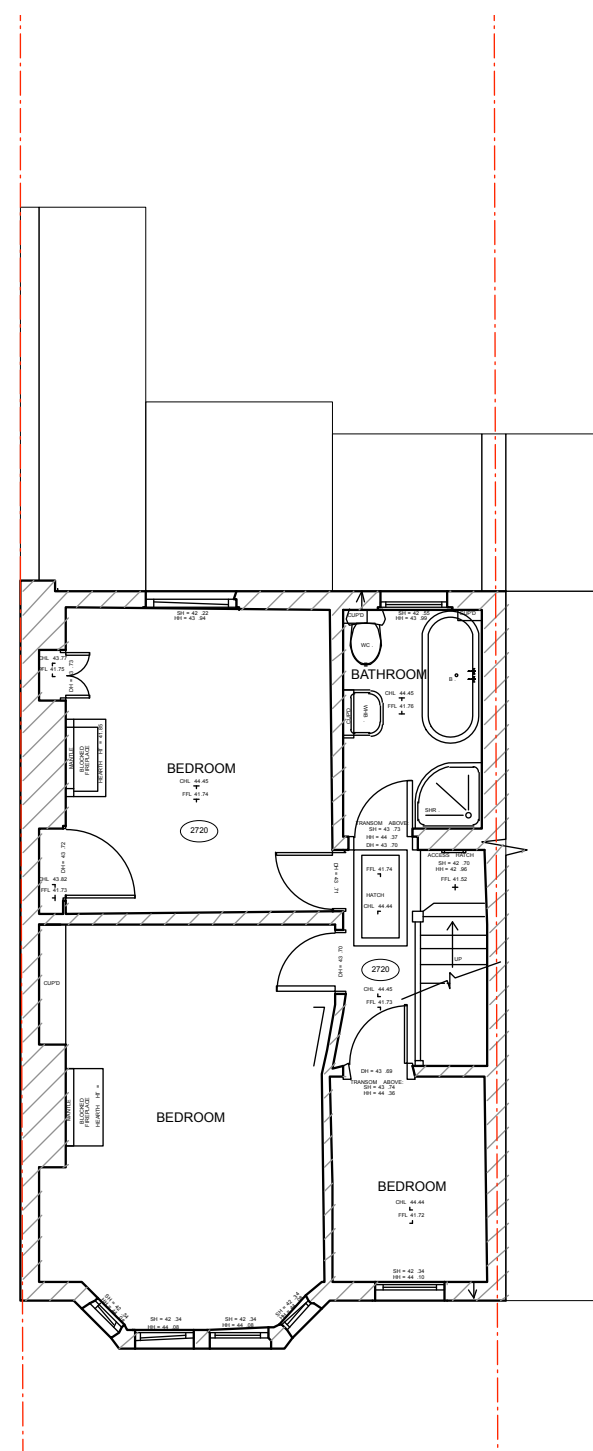


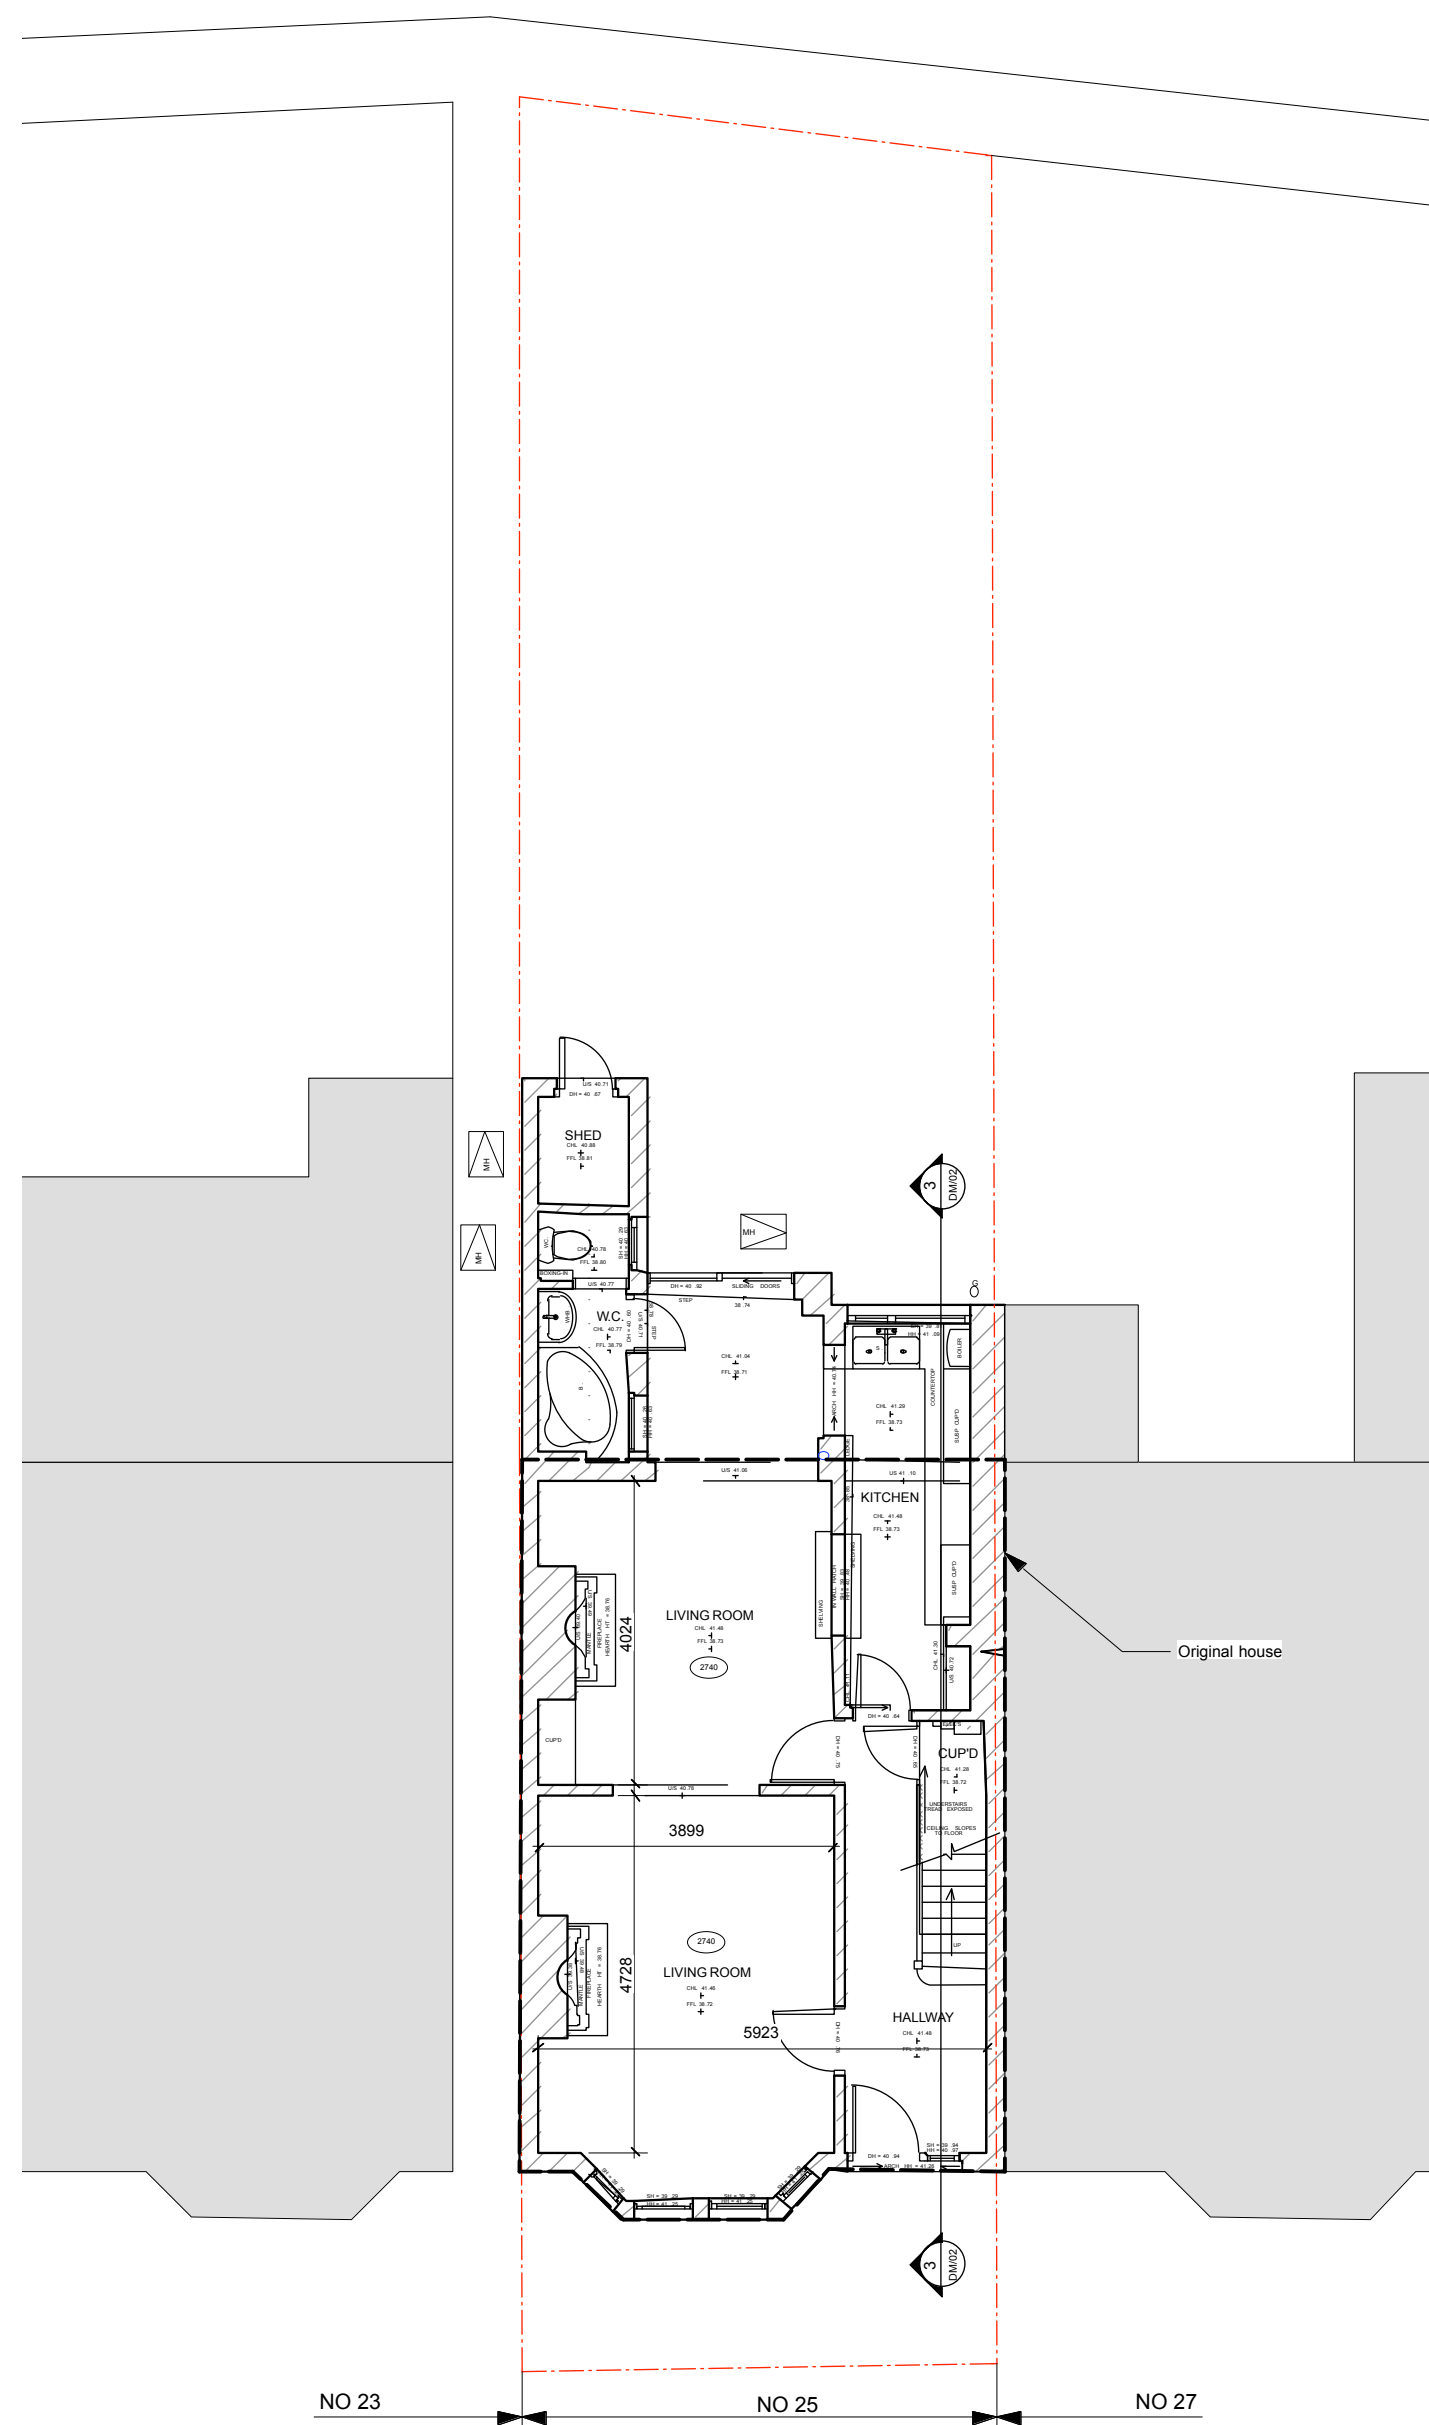

NOTES:

amendments			
revision	date	detail	by

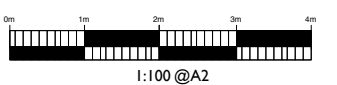

lient

Mr & Mrs Maxwell

project

25 DANECROFT RD

Drawing title

EXISTING PLANS

scale

1:100 @A2

date

24.7.23

drawn by

MB

drawing no.

DM/01

This drawing remains the property of FIXATED LTD and should not be reproduced in part or whole without written permission. This drawing should not be scaled. The contractor is to verify all dimensions and conditions on site. If in doubt ask.

Drawing Copyright retained by FIXATED LTD.
All dim's in mm unless otherwise stated.

FIXATED LTD
3 COSTA STREET
LONDON SE15 4PE
T.07776283120
mikhail@fixateddesign.co.uk

FIXATEDDESIGN