
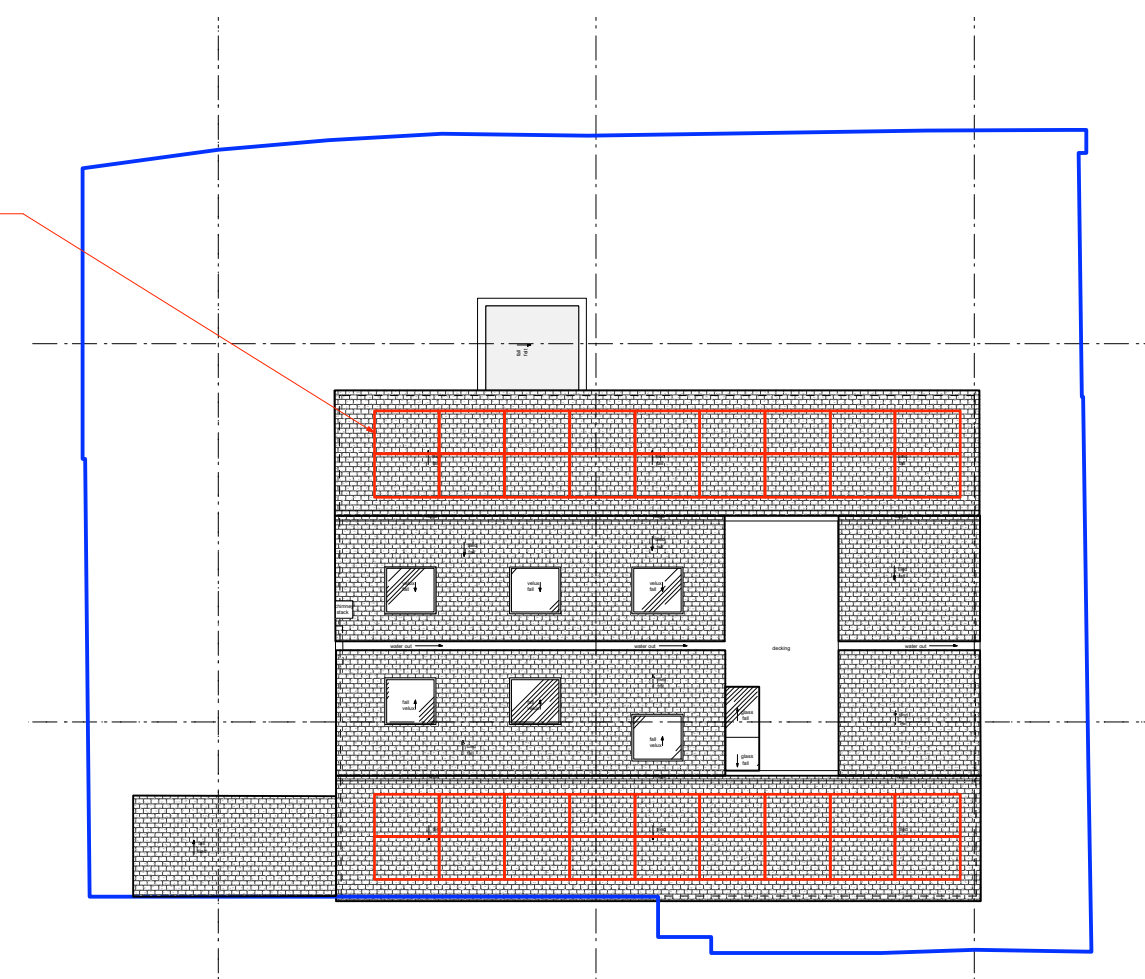
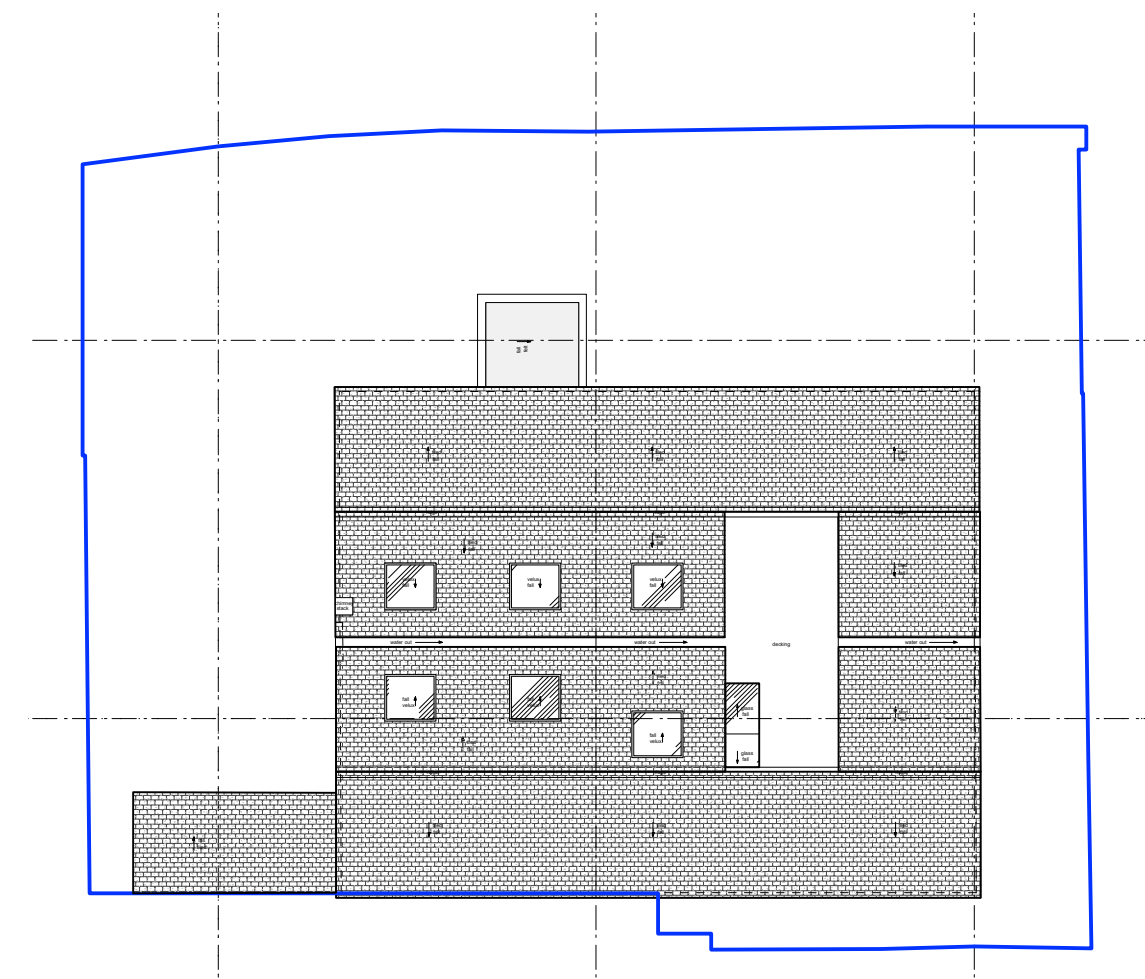
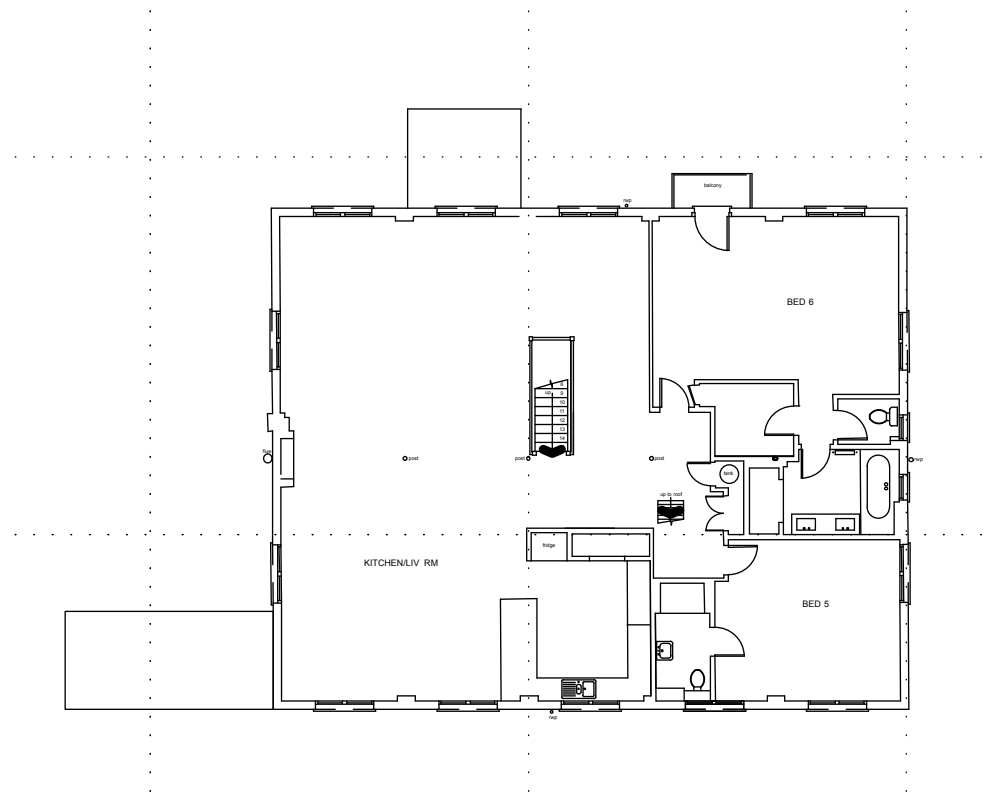


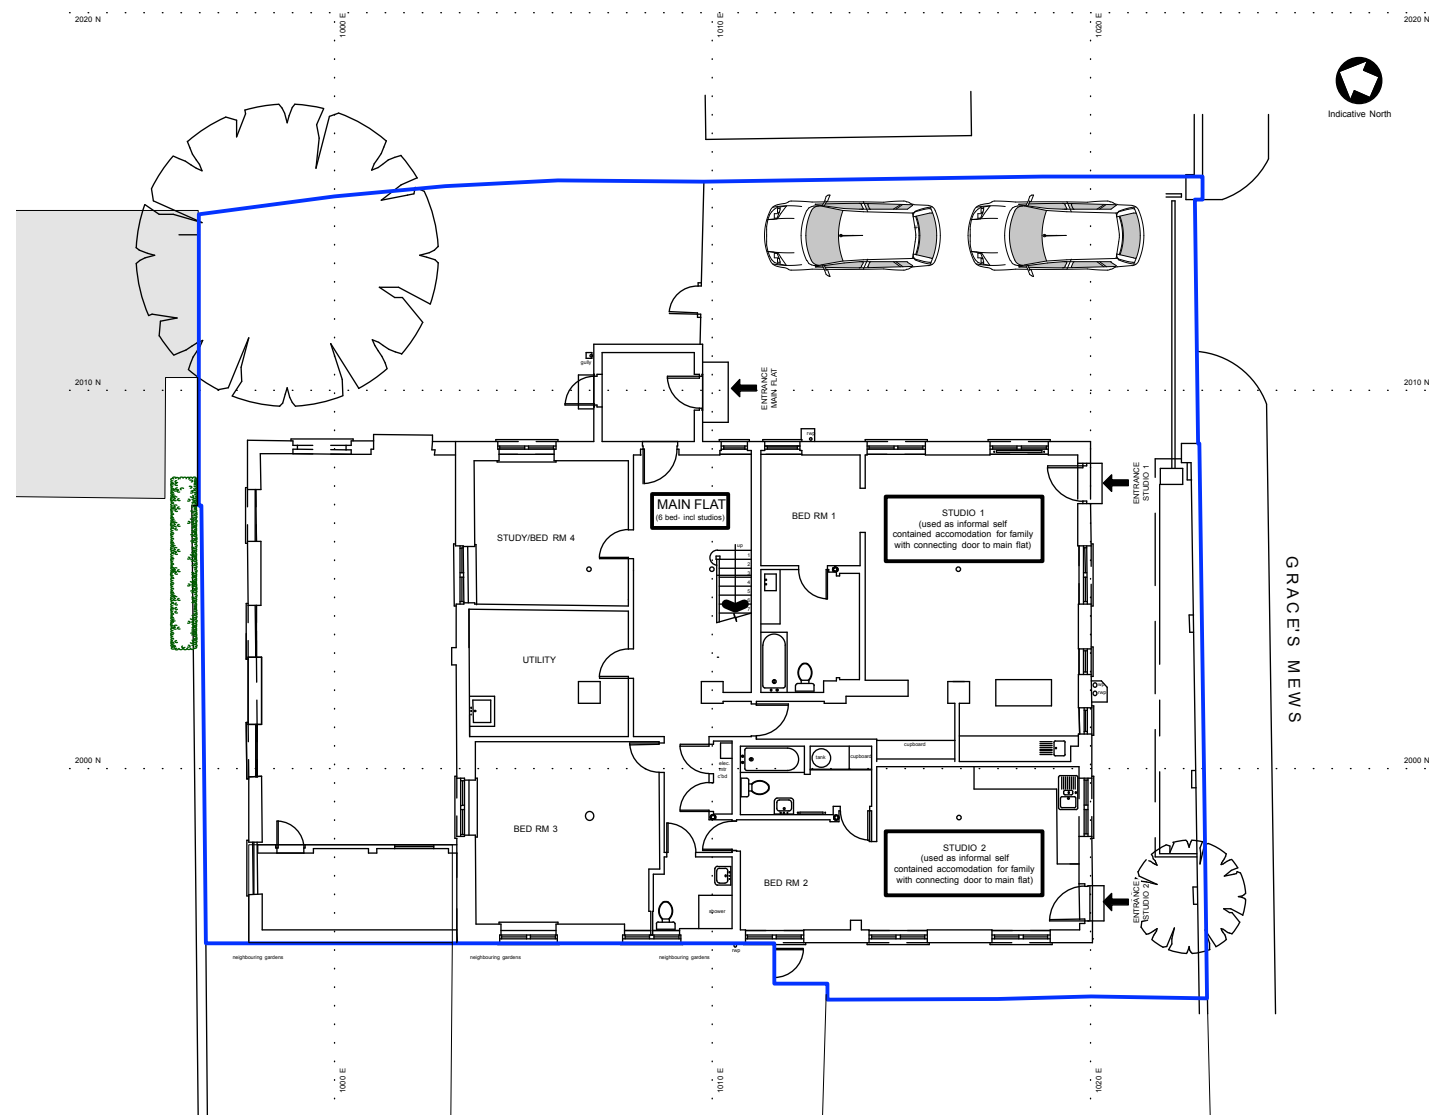

NOTES:

amendments			
revision	date	detail	by

Scale bar 1:200

client

SABINE BUCKLEY

project

30 GRACES MEWS SOLAR INSTALLATION

drawing title

EXISTING AND PROPOSED PLANS

scale	date
200 @A2	22.9.23
drawn by	drawing no.
MB	SB/01

This drawing remains the property of FIXED LTD and should not be reproduced in part or whole without written permission.
This drawing should not be scaled. The contractor is to verify all dimensions and conditions on site. If in doubt ask.
Drawing Copyright retained by FIXED LTD.
All dims in mm unless otherwise stated

FIXATED LTD
3 COSTA STREET
LONDON SE15 4PE
T.07776283120
mikail@fixateddesign.co.uk

FIXATEDDESIGN