





Drawing title: Side Elevations	Revision: ----	Scale 1:100 @ A3 	Drawn by: DO
Drawing No: 09	Date: 02/05/2024	Phase: App	

Job No: LW202400009	Job address: 91 Barry Road SE22 0HR	Client: ----
Council: Southwark	Job type: Ground extension	Consultant: AV

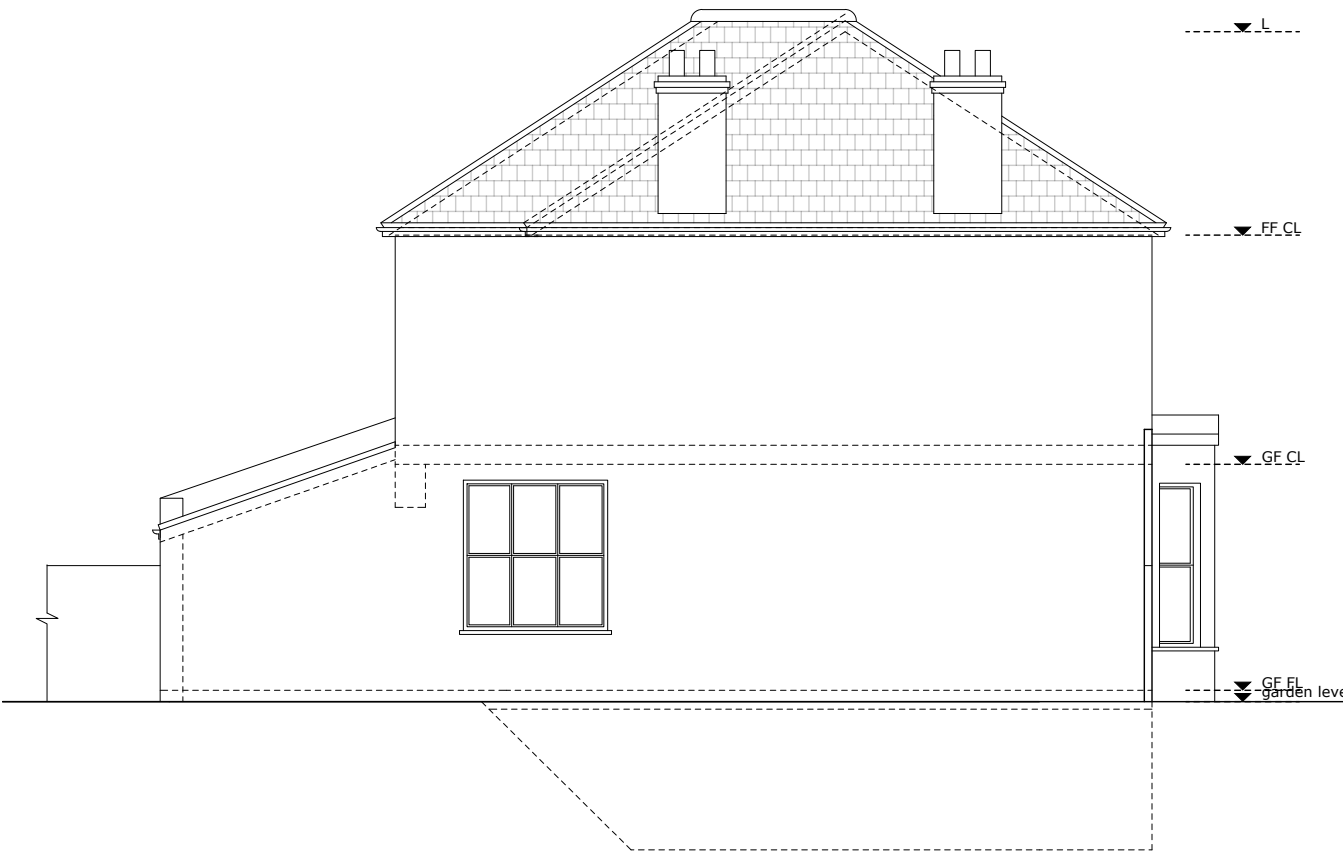

EXISTING SIDE ELEVATION

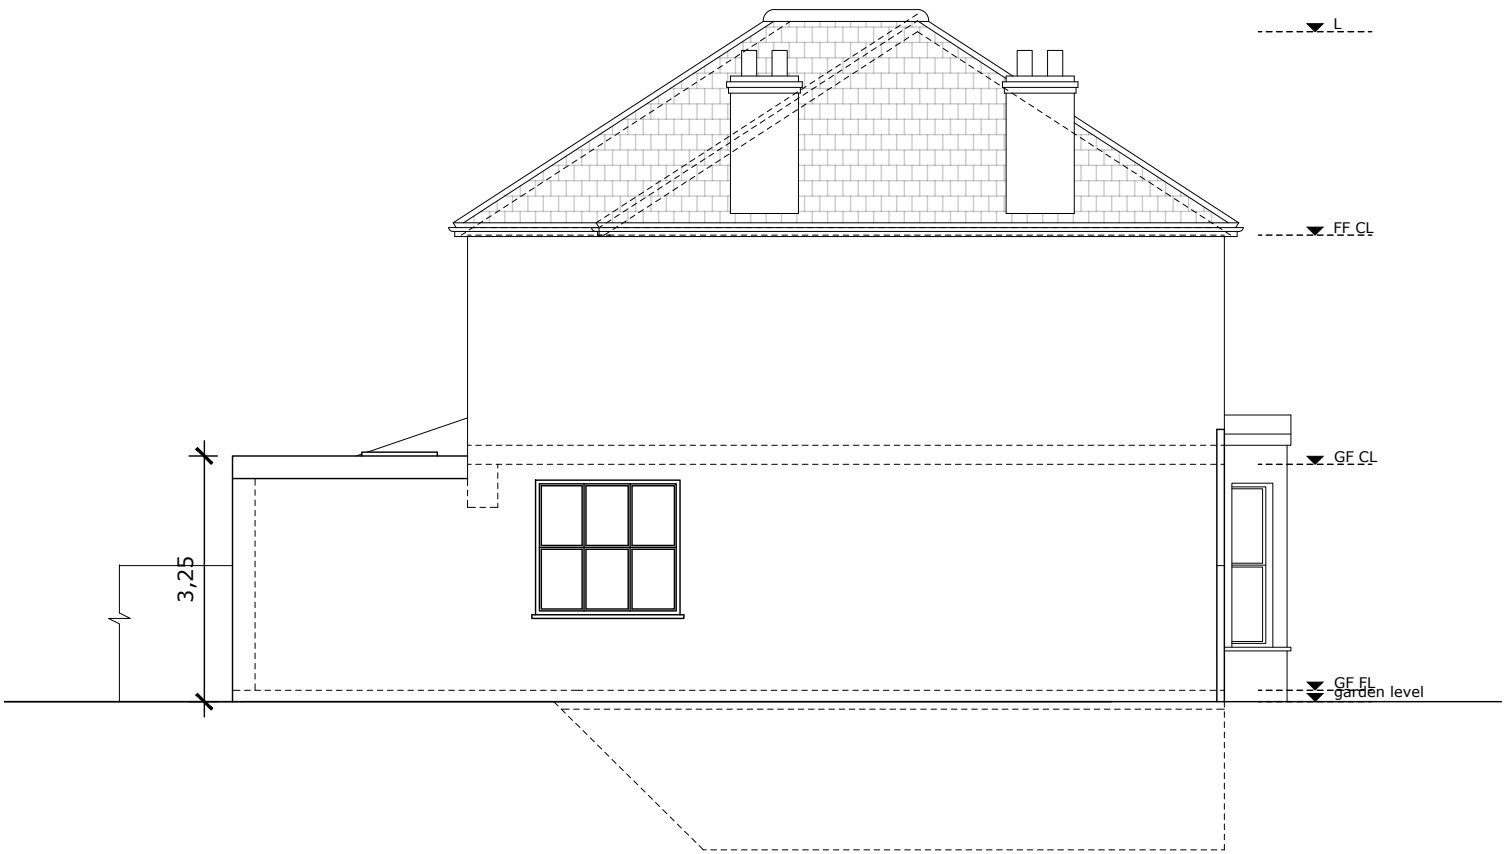

PROPOSED SIDE ELEVATION