


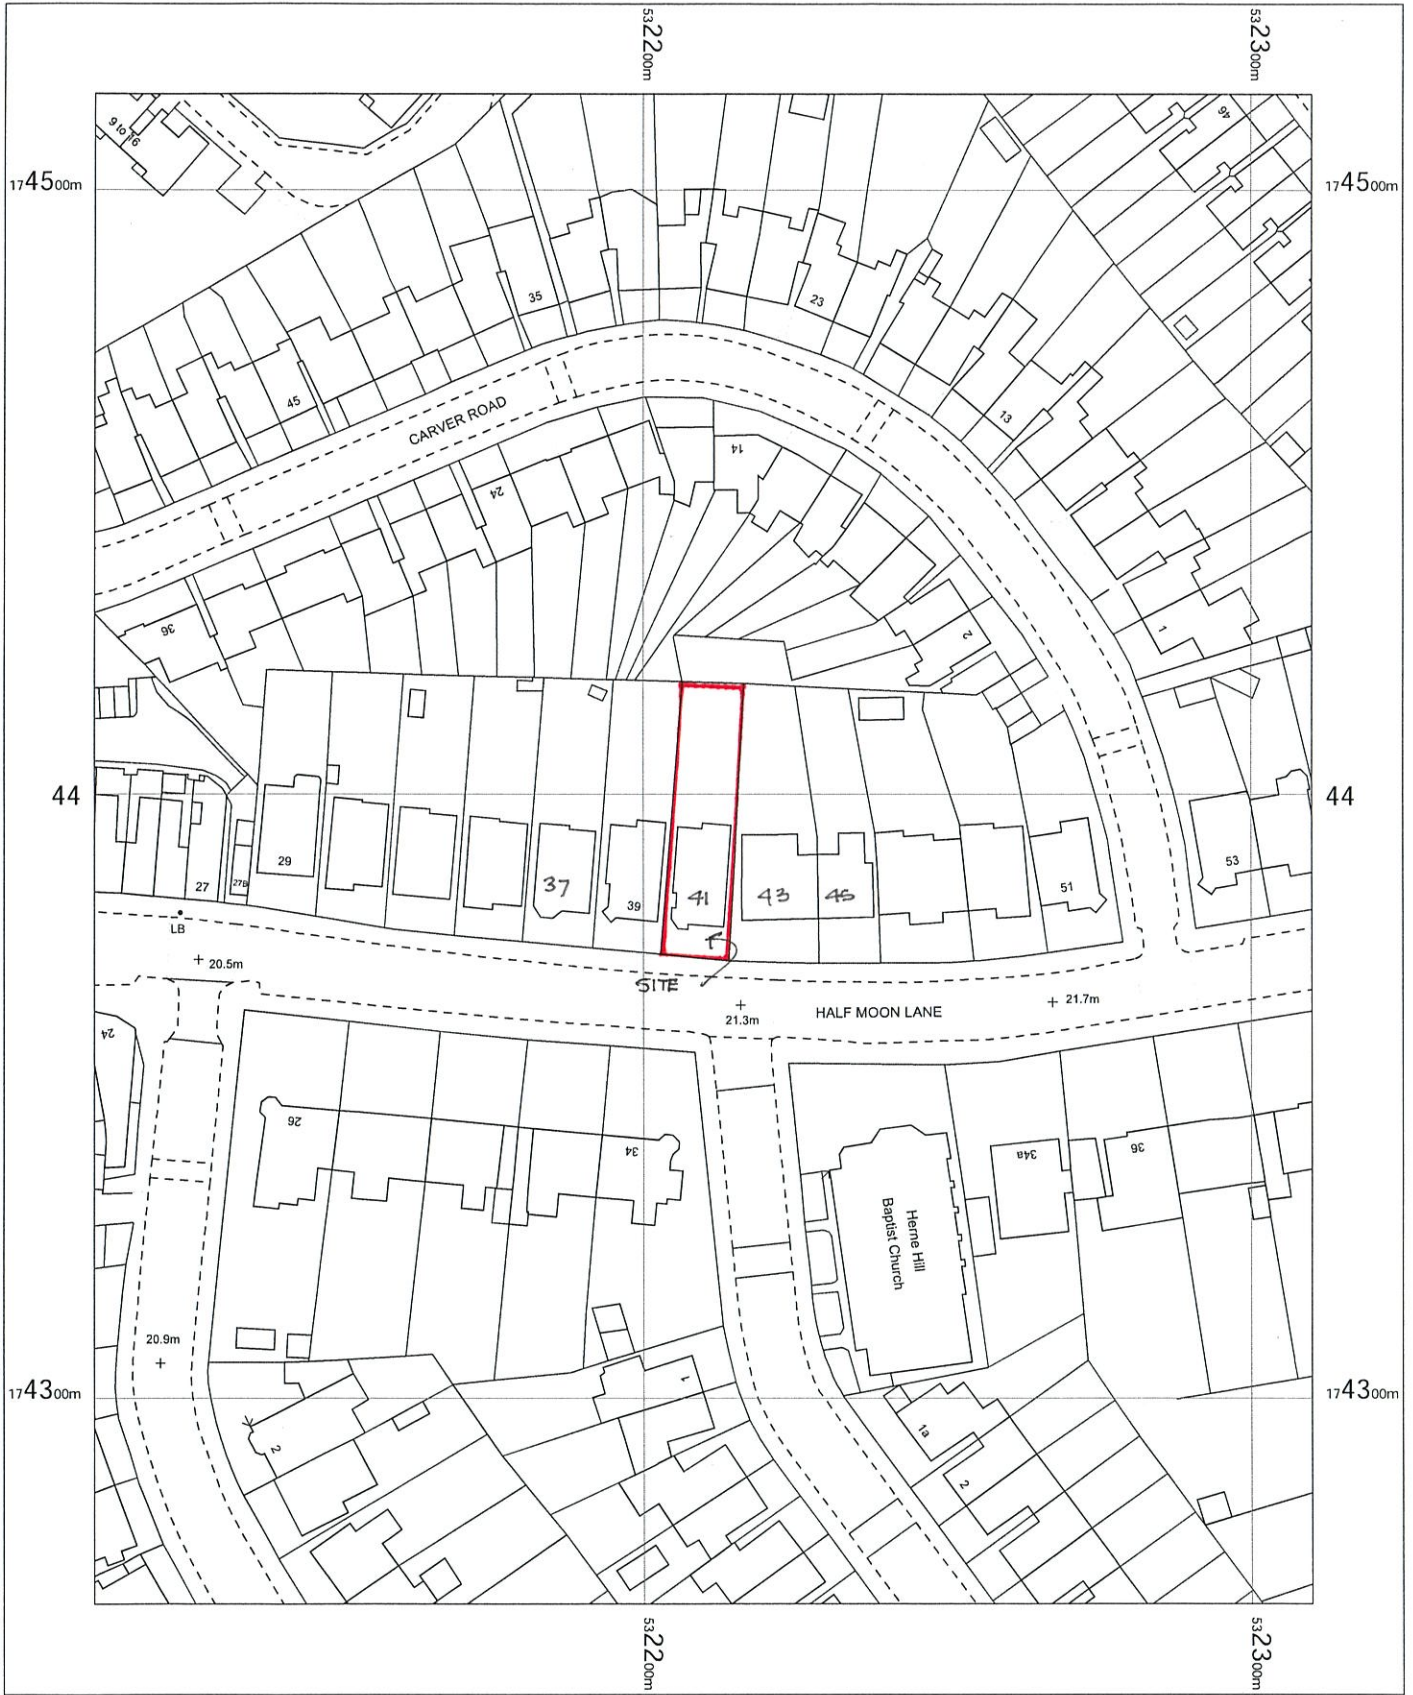


41 HALF MOON LANE LONDON SE24 9JX LOCATION PLAN

OS MasterMap 1250/2500/10000 scale
Wednesday, June 28, 2023, ID: JEW-01111838
maps.johnnewright.com

1:1250 scale print at A4, Centre: 532210 E, 174391 N

©Crown Copyright Ordnance Survey. Licence no. AC0000805567

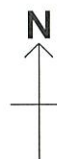

johnnewright
2555/2