

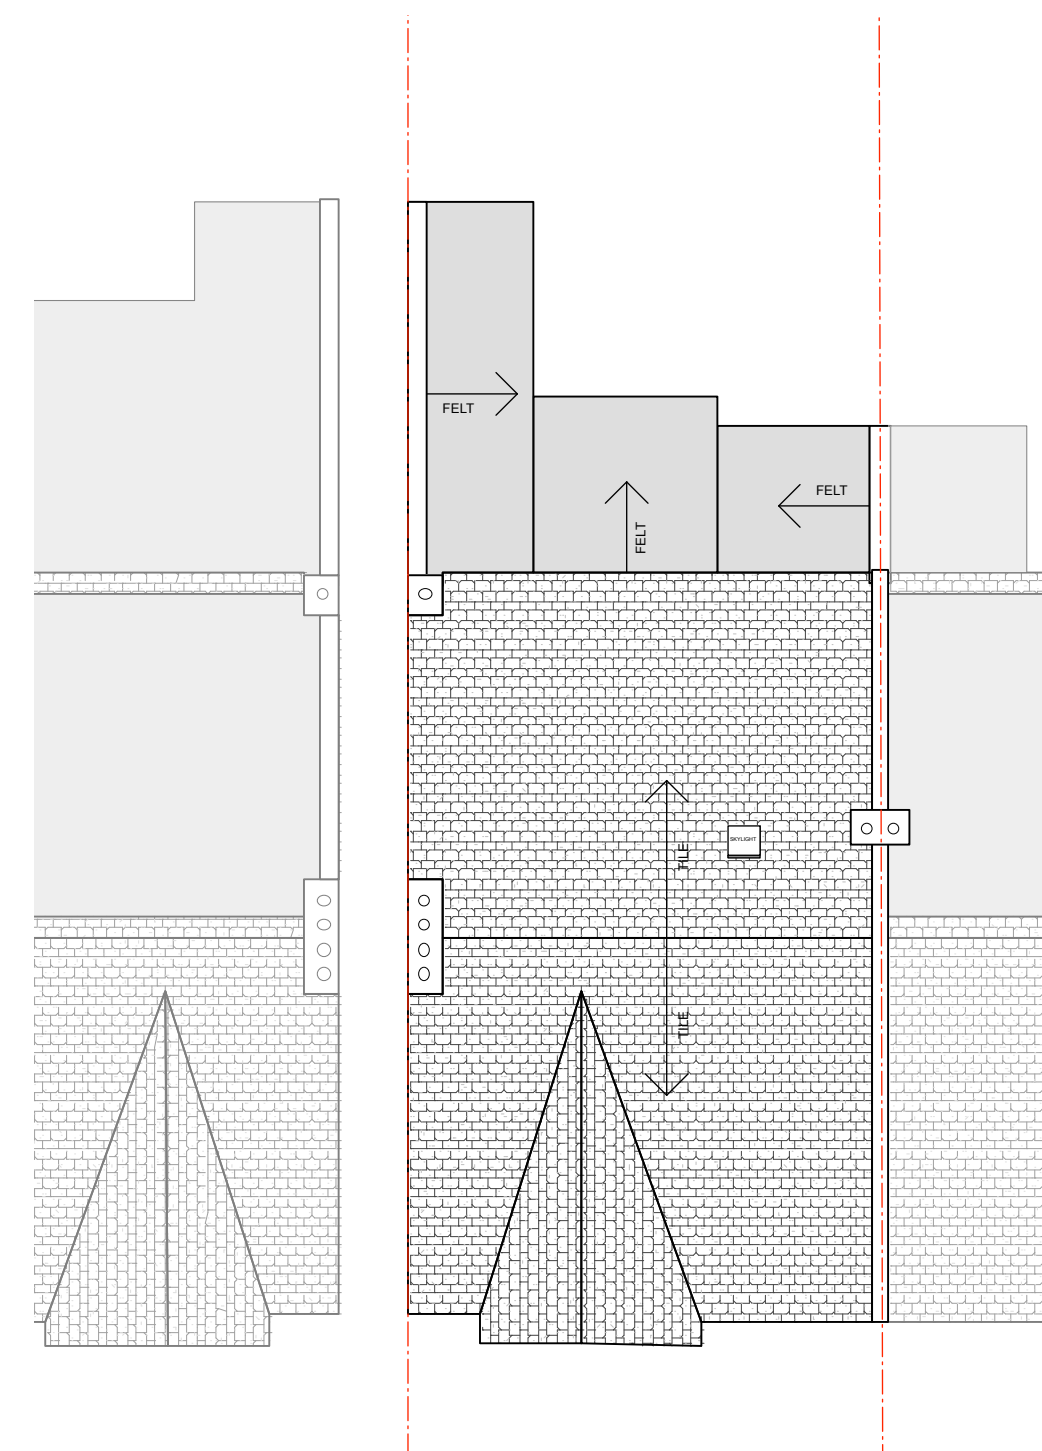
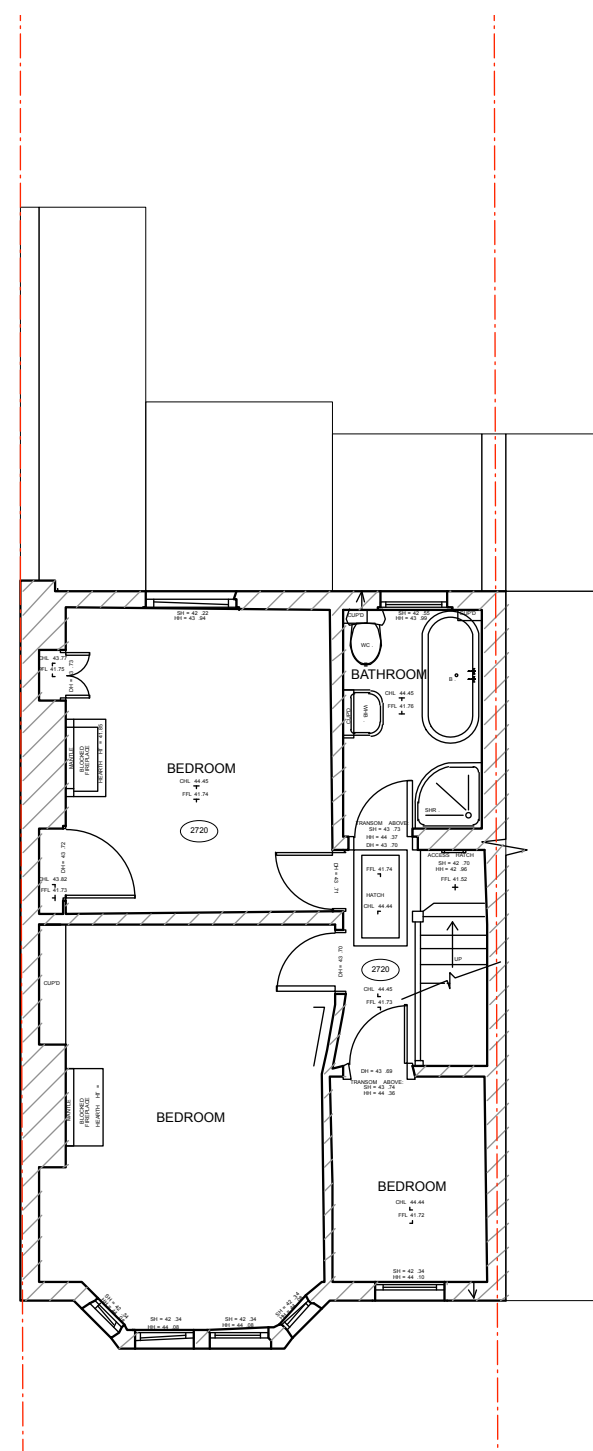


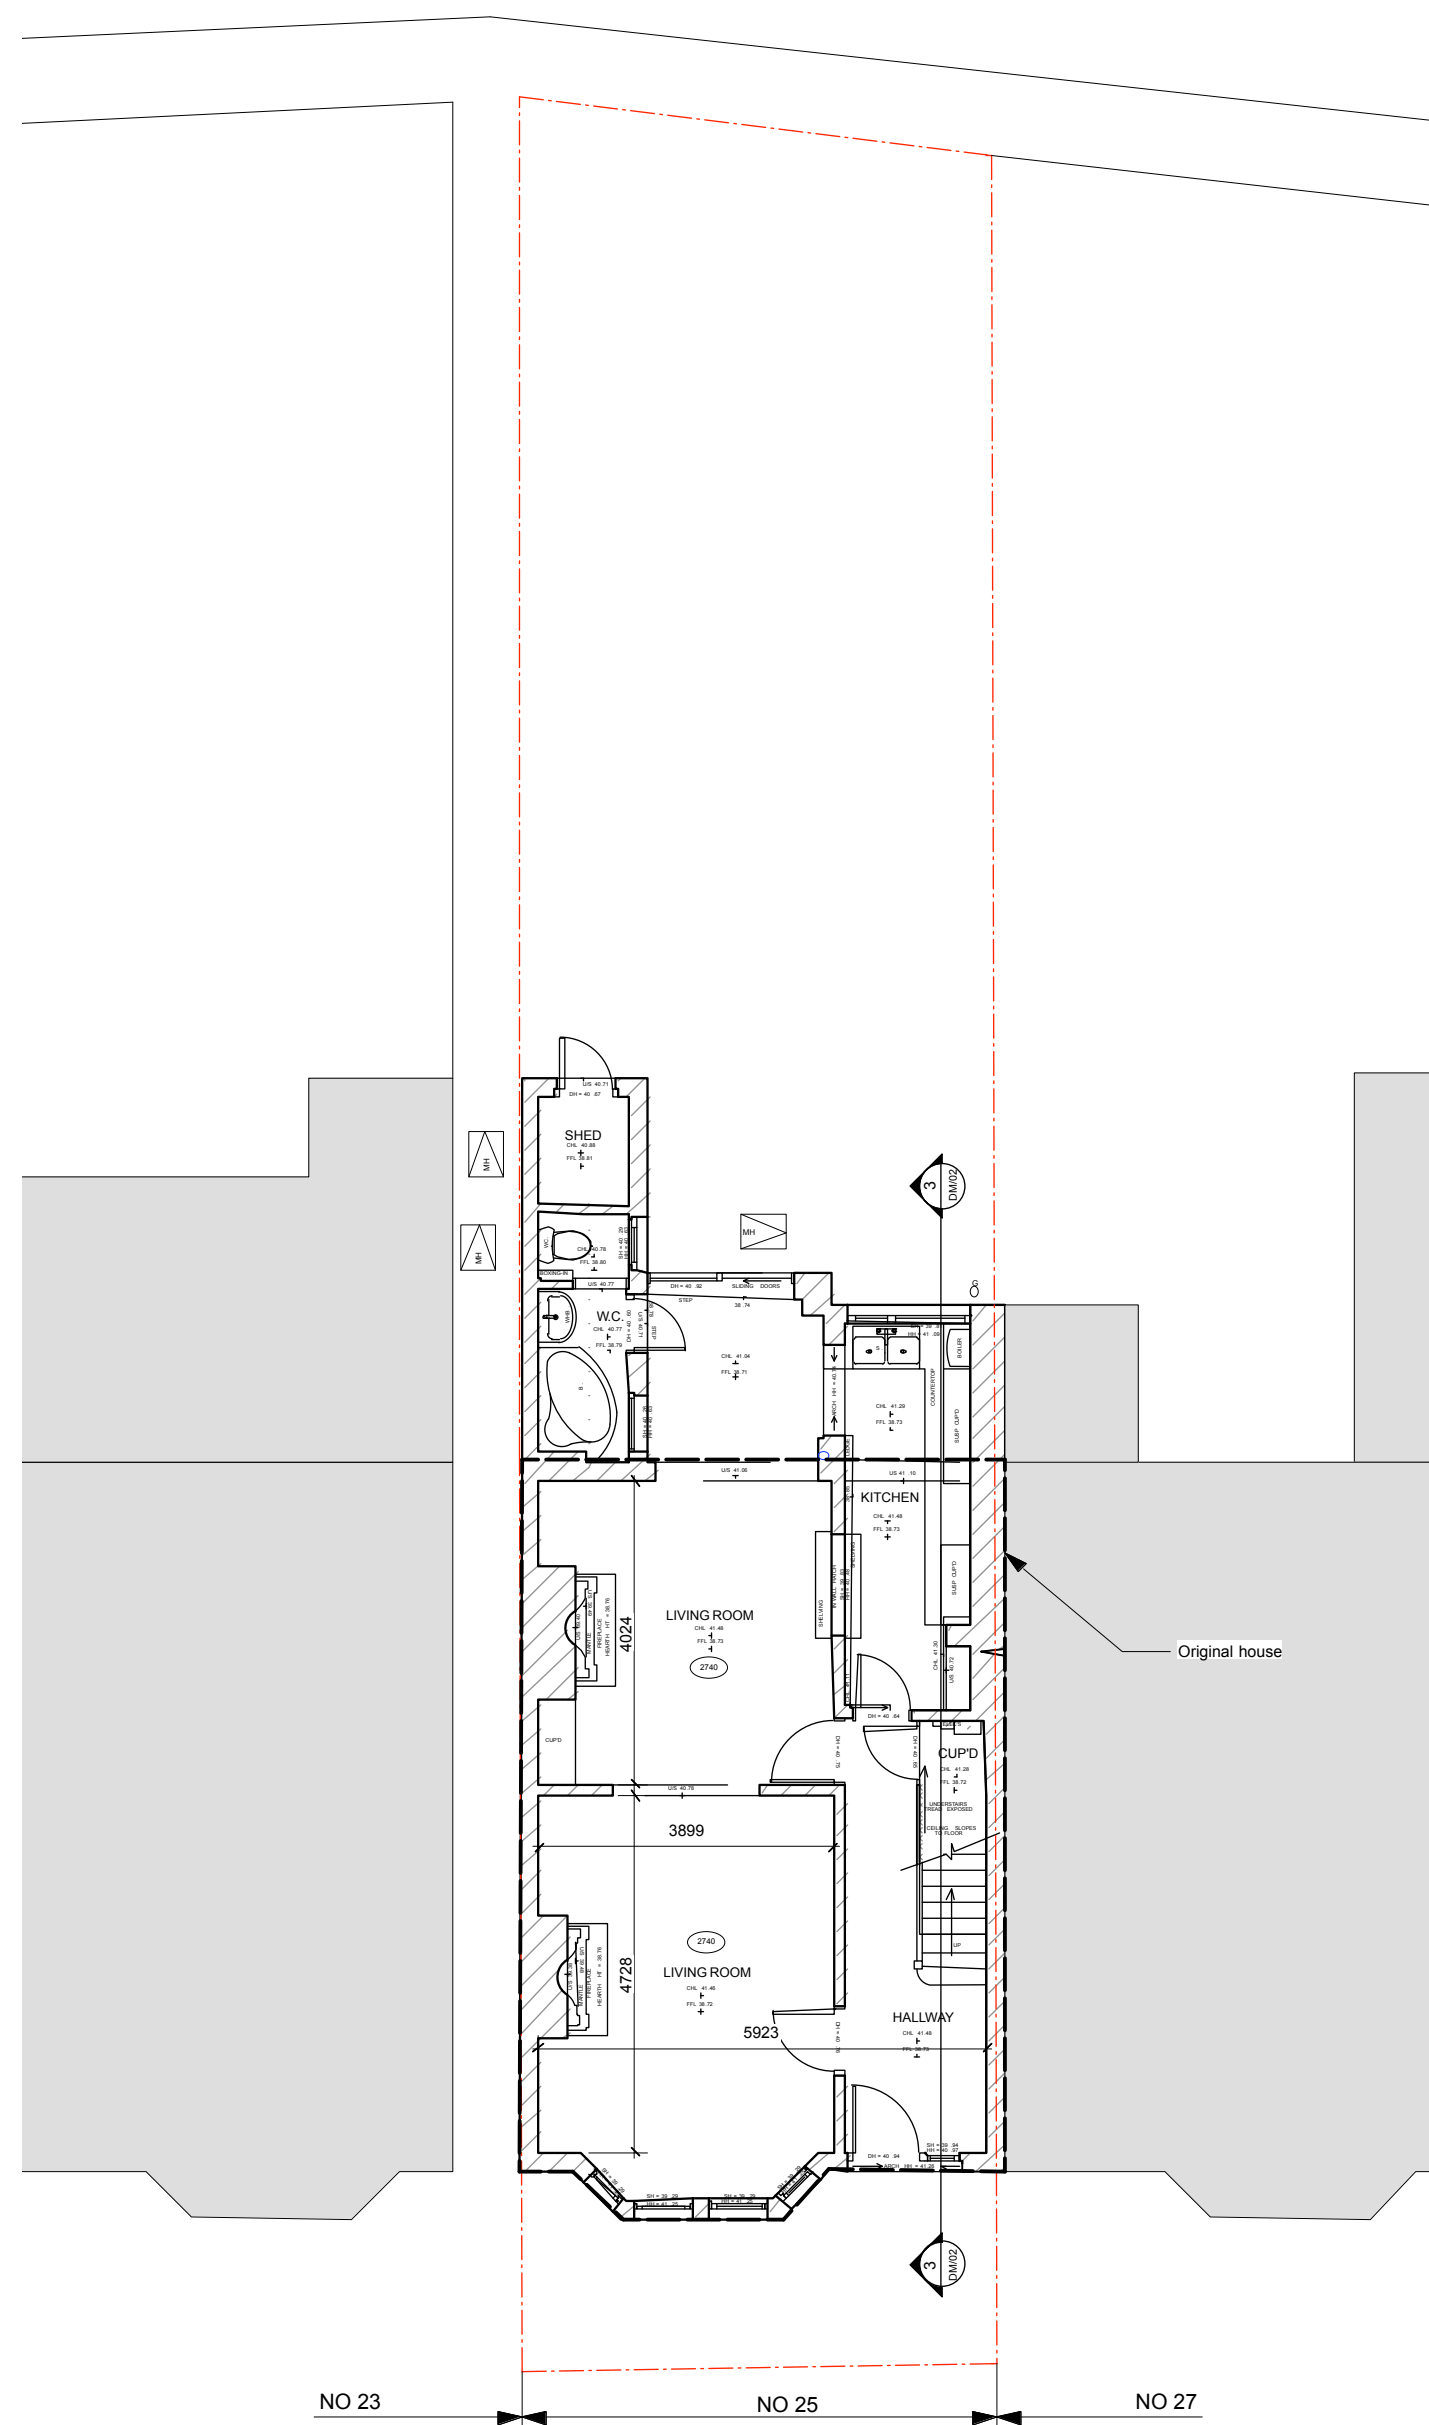

NOTES:

amendments			
revision	date	detail	by

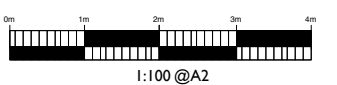

lient

Mr & Mrs Maxwell

project

25 DANECROFT RD

Drawing title

EXISTING PLANS

scale

1:100 @A2

late

24.7.23

drawn by

MB

drawing no.

DM/01

This drawing remains the property of FIXEDATED LTD and should not be reproduced in part or whole without written permission .
This drawing should not be scaled .The contractor is to verify all dimensions and conditions on site . If in doubt ask .
Drawing Copyright retained by FIXEDATED LTD .
All dims in mm unless otherwise stated

FIXATED LTD
3 COSTA STREET
LONDON SE15 4PE
T.07776283120
mikhail@fixateddesign.co.uk

FIXATEDDESIGN



FIXATEDDESIGN