


01 Roof Plan Proposed

1:50

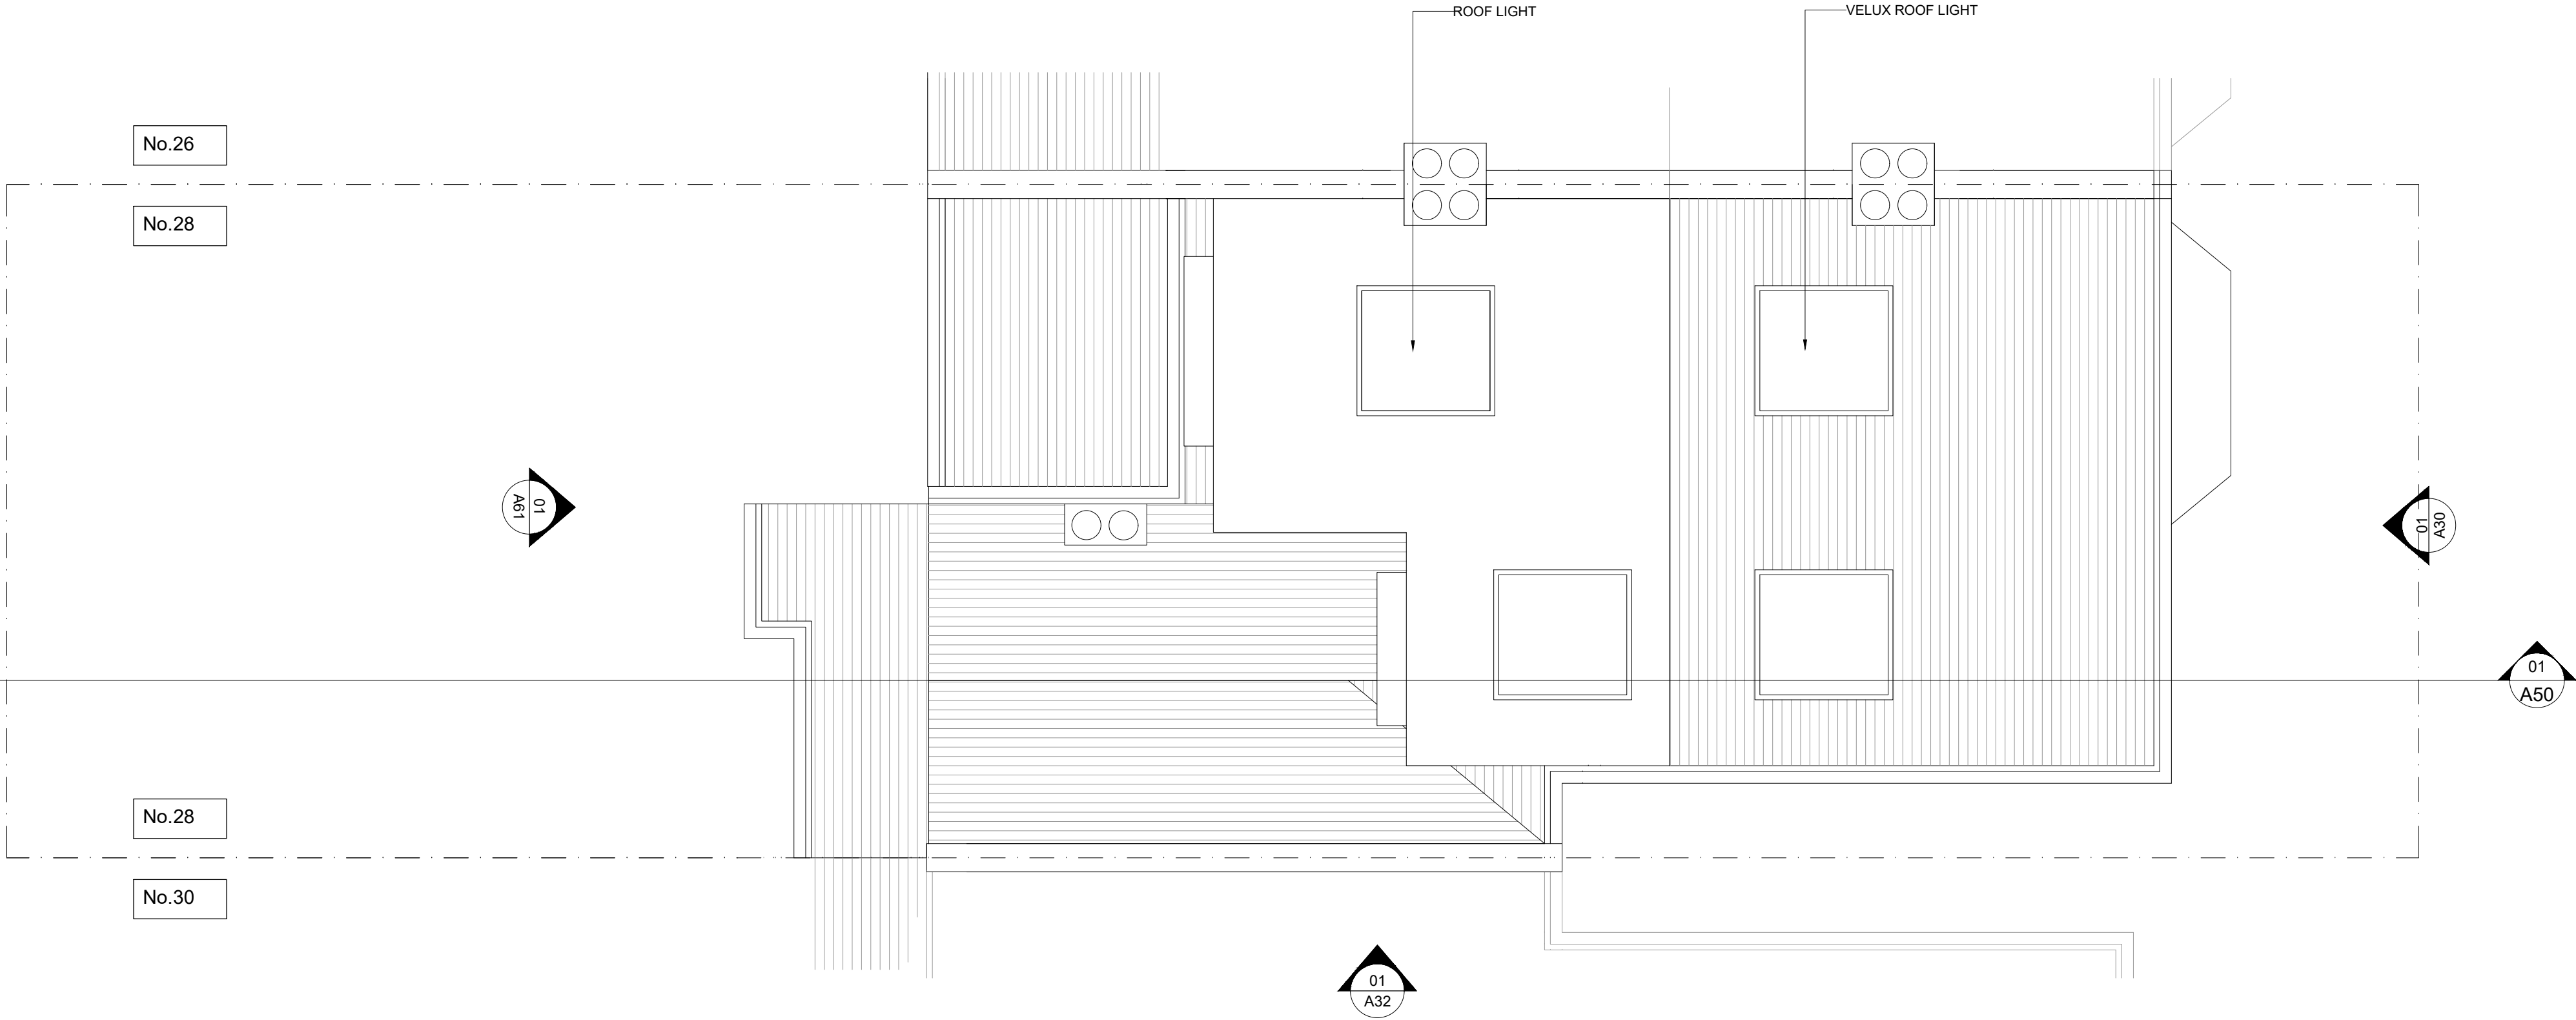

General Notes

1. Do not scale drawings. Dimensions govern.

2. All dimensions are in millimetres unless noted otherwise.

3. All dimensions shall be verified on site before proceeding with the work.

4. P+P ARCHITECTS shall be notified in writing of any discrepancies.

5. Any areas indicated on this sheet are approximate and indicative only.

6. All individual elements as shown on the drawing to be made from single jointless fabricated formwork sections, no on-site joints.

00	Title	dd/mm/yy		MP
</				