



DRAFT

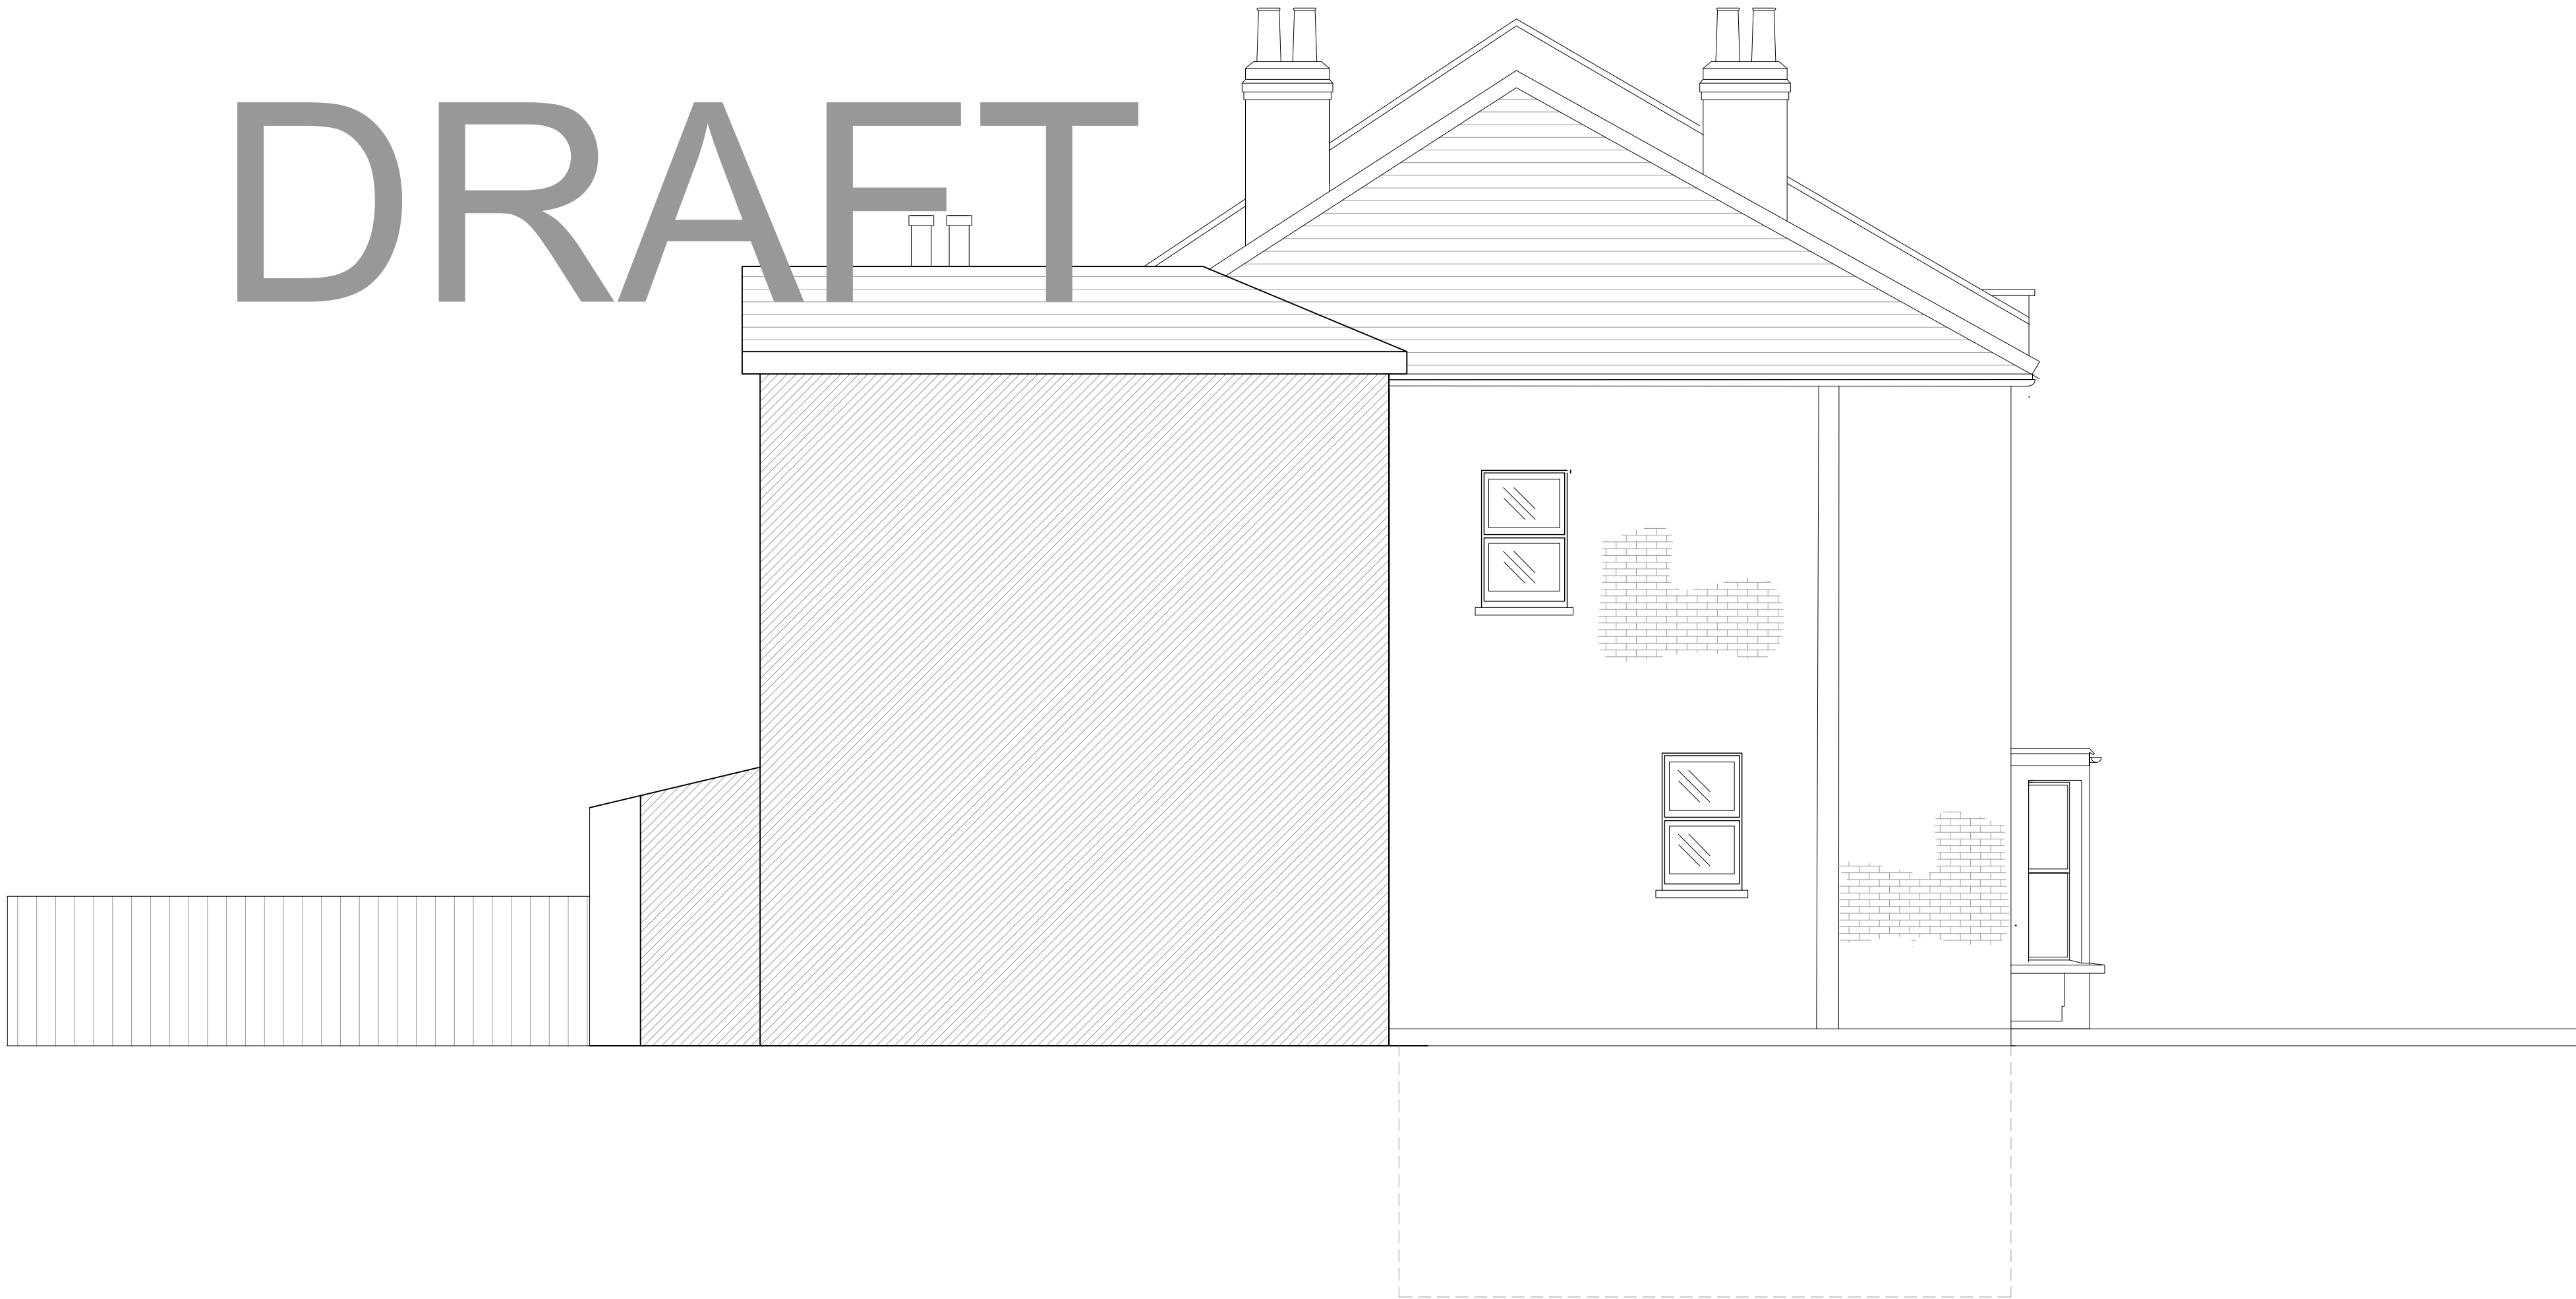

01 Existing Side Elevation

1:50

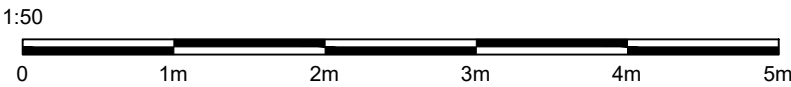

General Notes 1. Do not scale drawings. Dimensions govern. 2. All dimensions are in millimetres unless noted otherwise. 3. All dimensions shall be verified on site before proceeding with the work. 4. P+P ARCHITECTS shall be notified in writing of any discrepancies. 5. Any areas indicated on this sheet are approximate and indicative only. 6. All individual elements as shown on the drawing to be made from single jointless fabricated formwork sections, no on-site joints.				00 Title																Design Consultant: P+P ARCHITECTS 27 Milford Mews, SW16 2UA 07876063418 michele@pplusparchitects.com				Project 28 Trossachs Road SE22 8PY London, UK																							
																				Client Jimmy Chua				Title Existing Side Elevation																							
																								Project No. 193				Scale @ A2 1:50				Date 25/05/23				Originator SA				Number 193-A32				Revision 00			
				Rev.				Reason For				Issue								Date				Issue Reason				Chk																			